
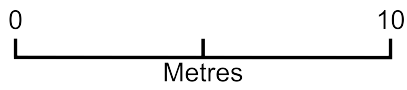


# Carport Location

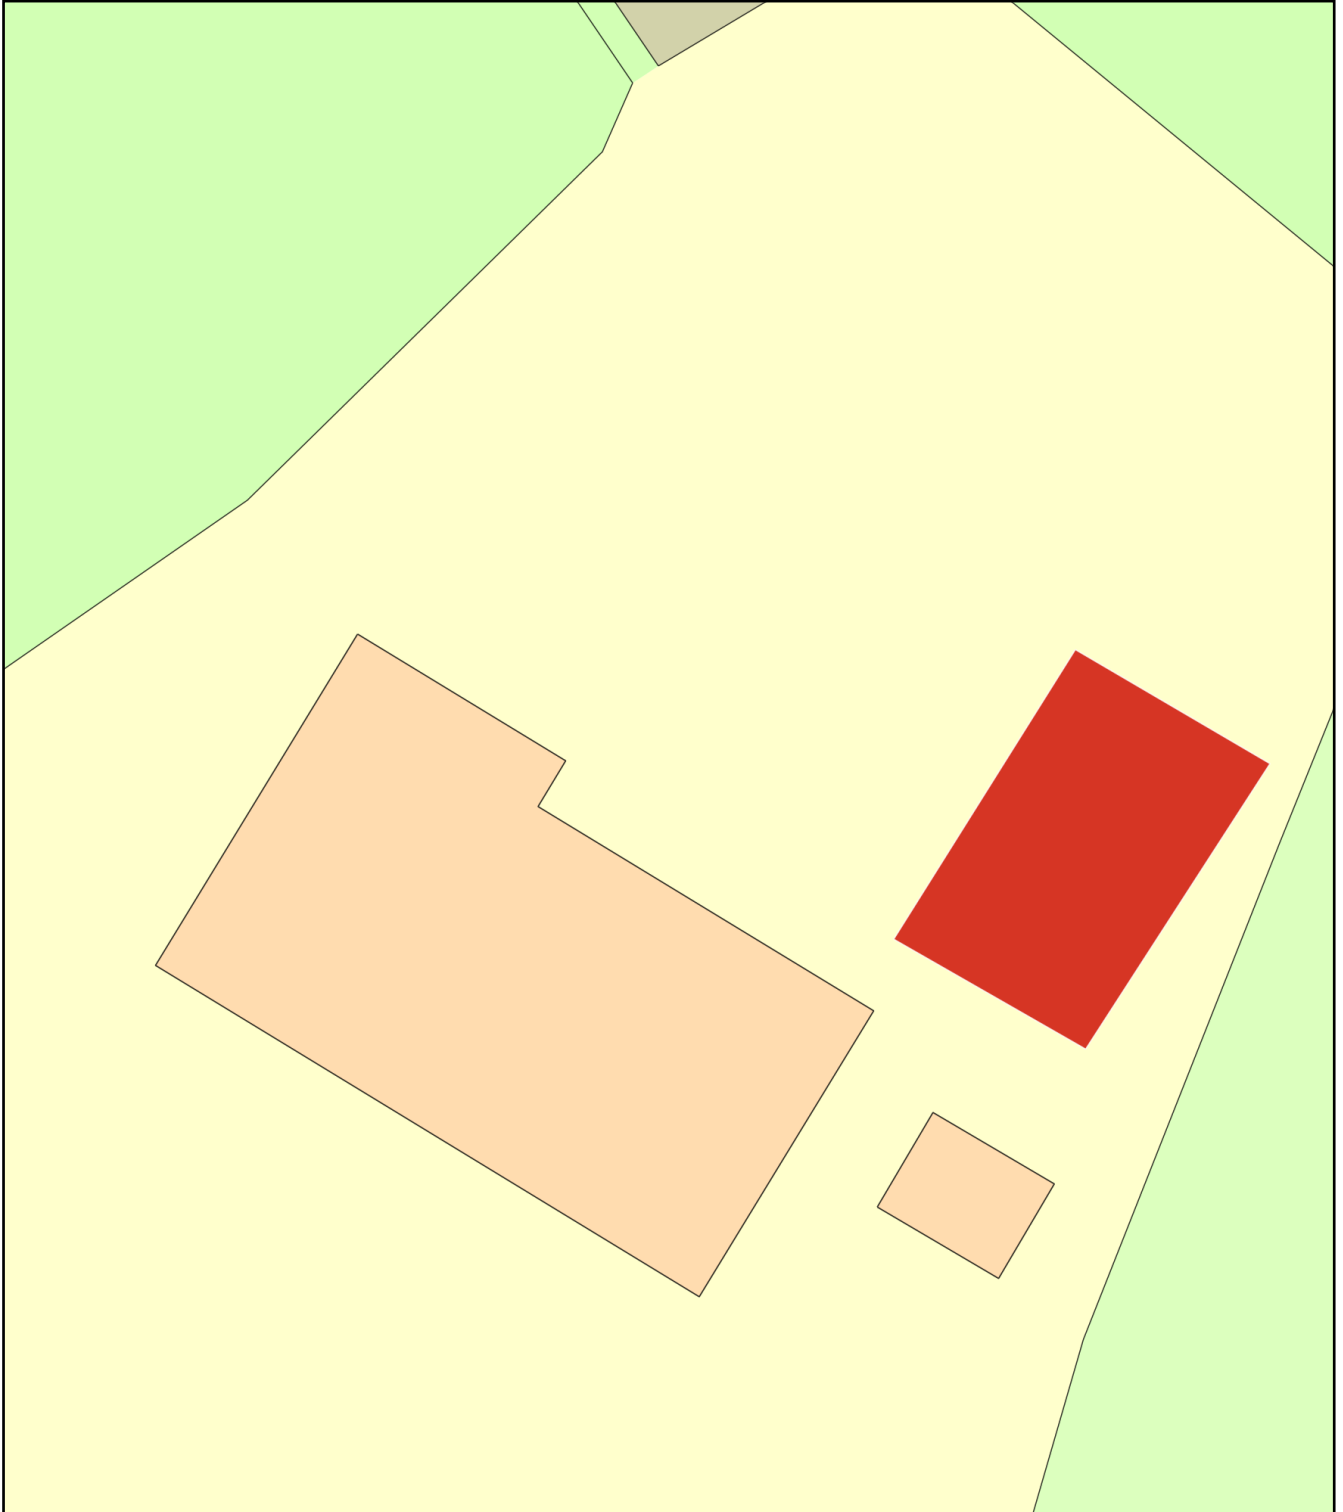

Plan Produced for: Mr & Mrs R. J. Barnett  
Date Produced: 26 Mar 2024  
Plan Reference Number: TQRQM24086153635349  
Scale: 1:200 @ A4