


Ground Floor Arrangement

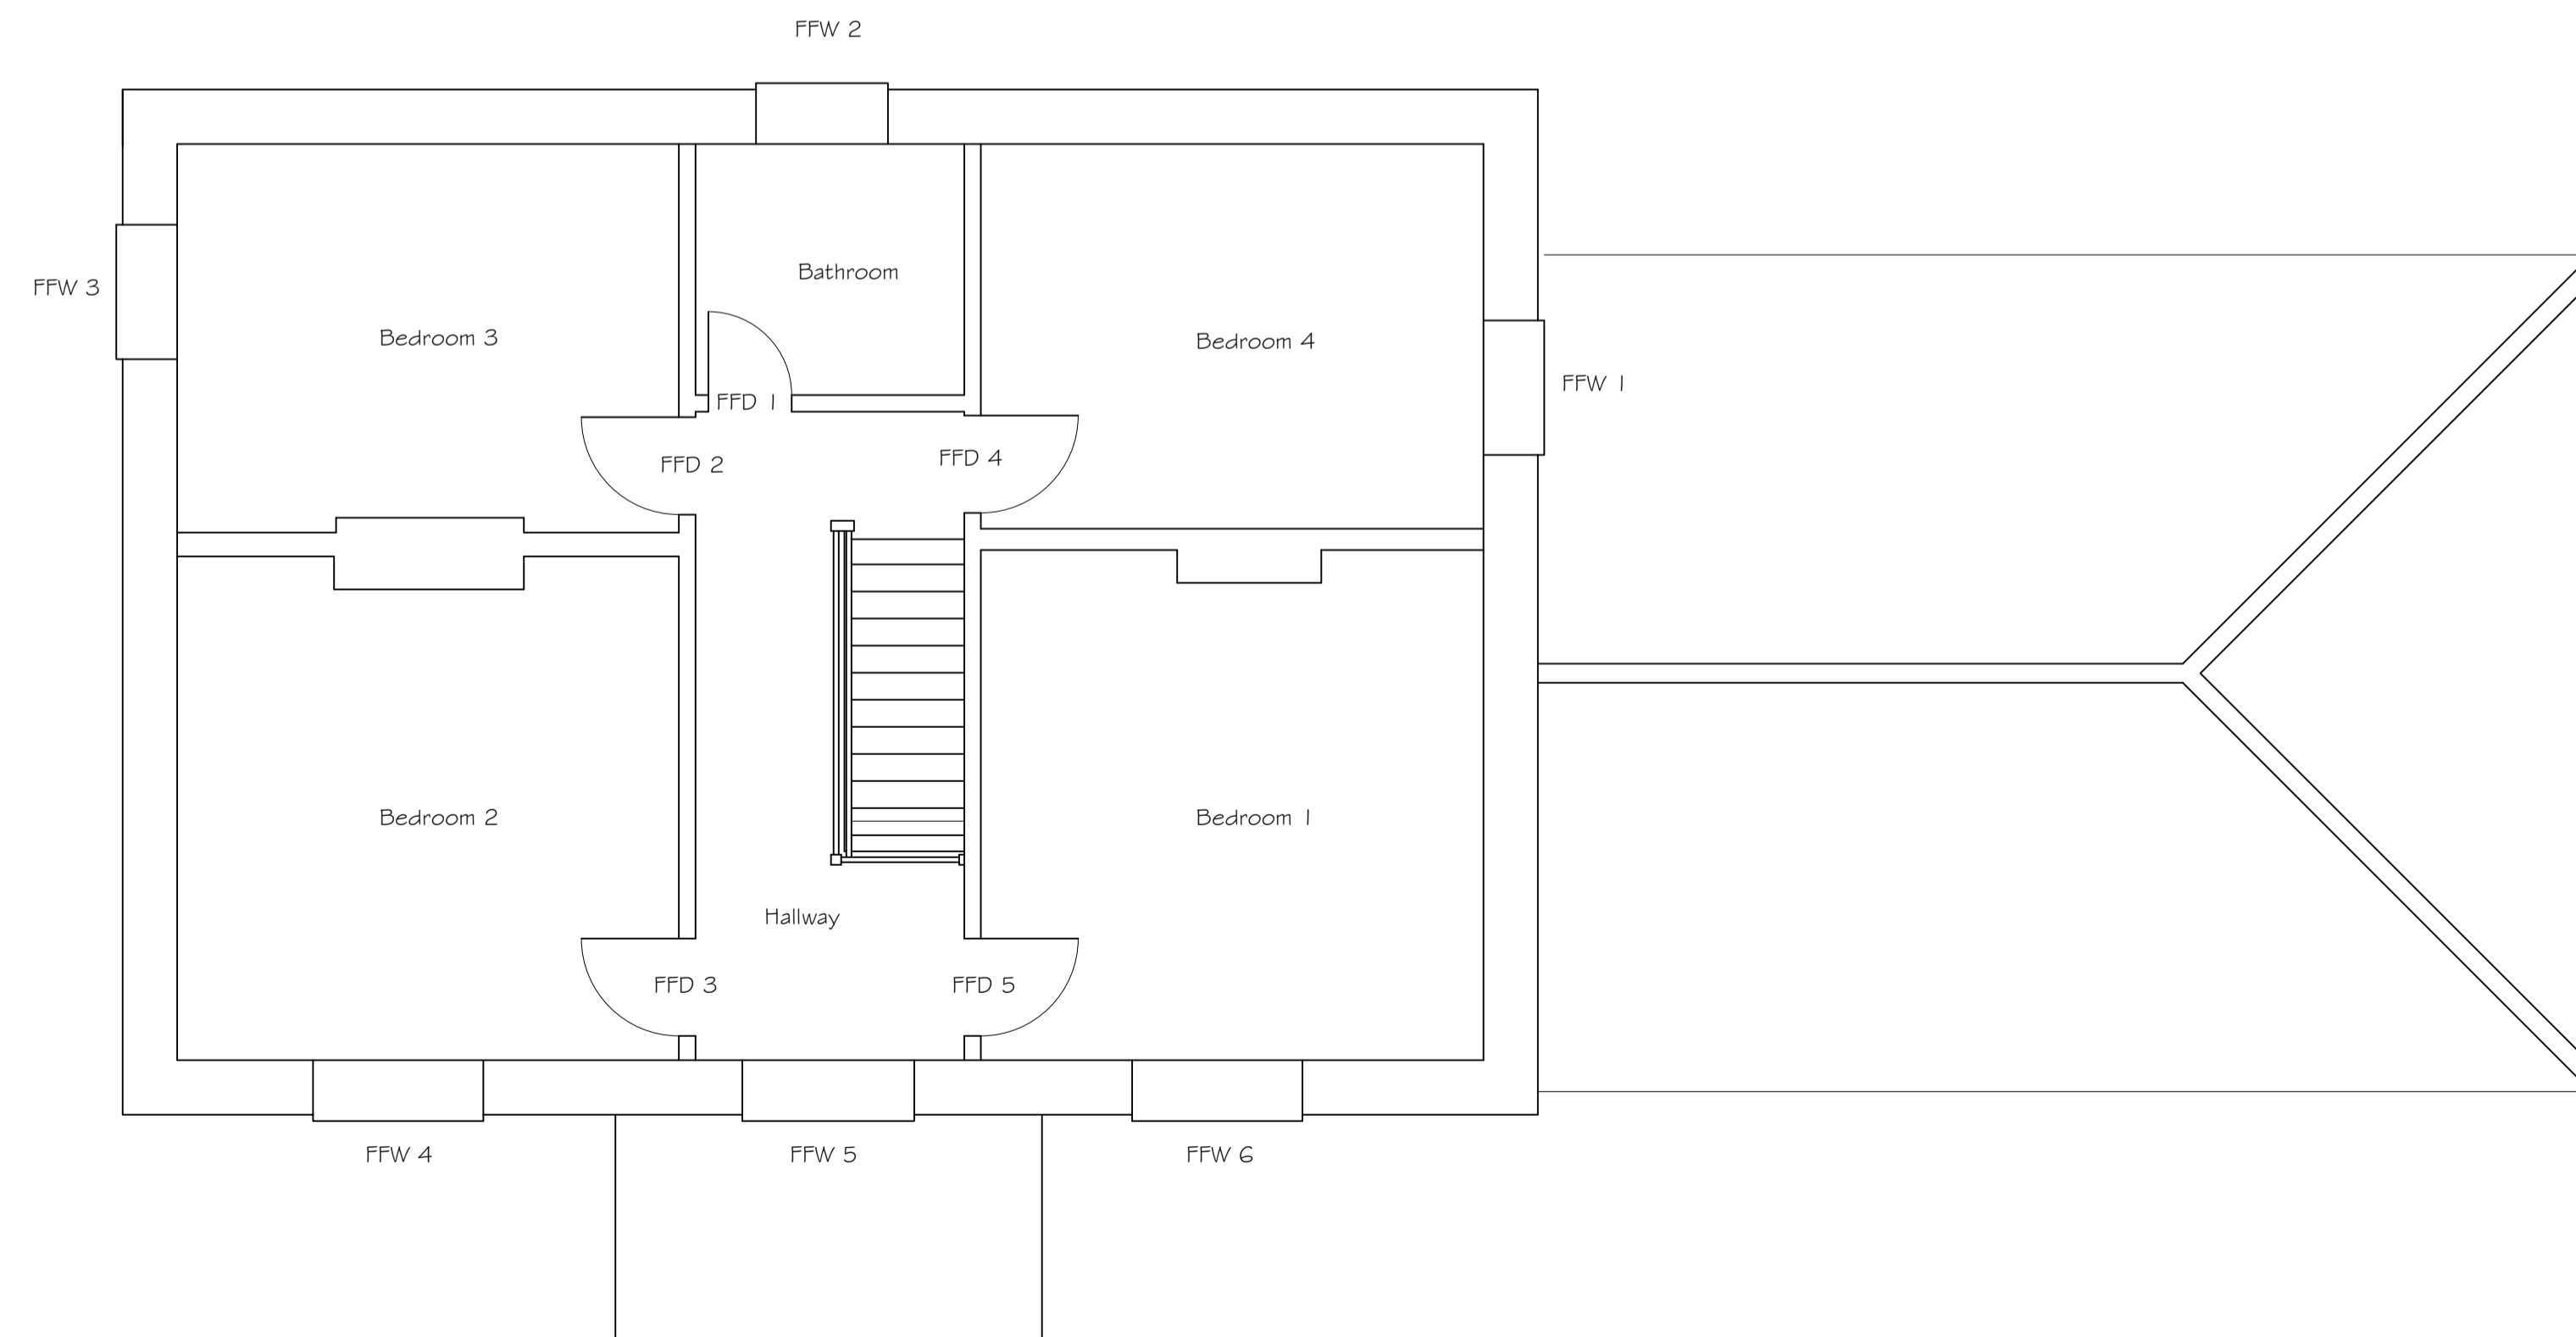

First Floor Arrangement

This is a scaled drawing for planning purposes. Contractor to check all dimensions on site prior to the commencement of the works.


Errors and omissions included. This drawing is for planning purposes only.

Although these are scaled drawings, because of reprographic errors, scaling from them is discouraged.

The Red line around this site does not indicate the Legal, Physical or Land Registry Boundaries. It merely identifies the Application Site in its surrounding context.

Errors and Omissions Excepted

This drawing must be read in association with the full Building Regulation Specification

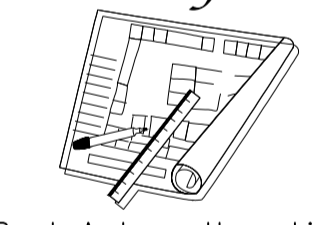A	12-01-24	Window ref Amended
	Date	Revisions
© Copyright: This drawing is copyright, it must not be copied in whole or in part, without the express permission of Inter County Surveys		
Inter County Surveys		
		
4, Suffolk Road, Andover, Hampshire, SP10 2JD Telephone: (01264) 355760 Fax: (01264) 355760		
Client: Mr & Mrs Harbin		
Job Title: Internal & External Alterations Brookside House Hurstbourne Tarrant Hants SP11 0AE		
Drawing Title: <div style="border: 1px solid black; padding: 5px; text-align: center;">Existing Floor Layouts</div>		
Scale: 1:50 @ A1		
Date: Nov 23		Drawn By:
Drawing No: ICS/2113/01		Rev: A