


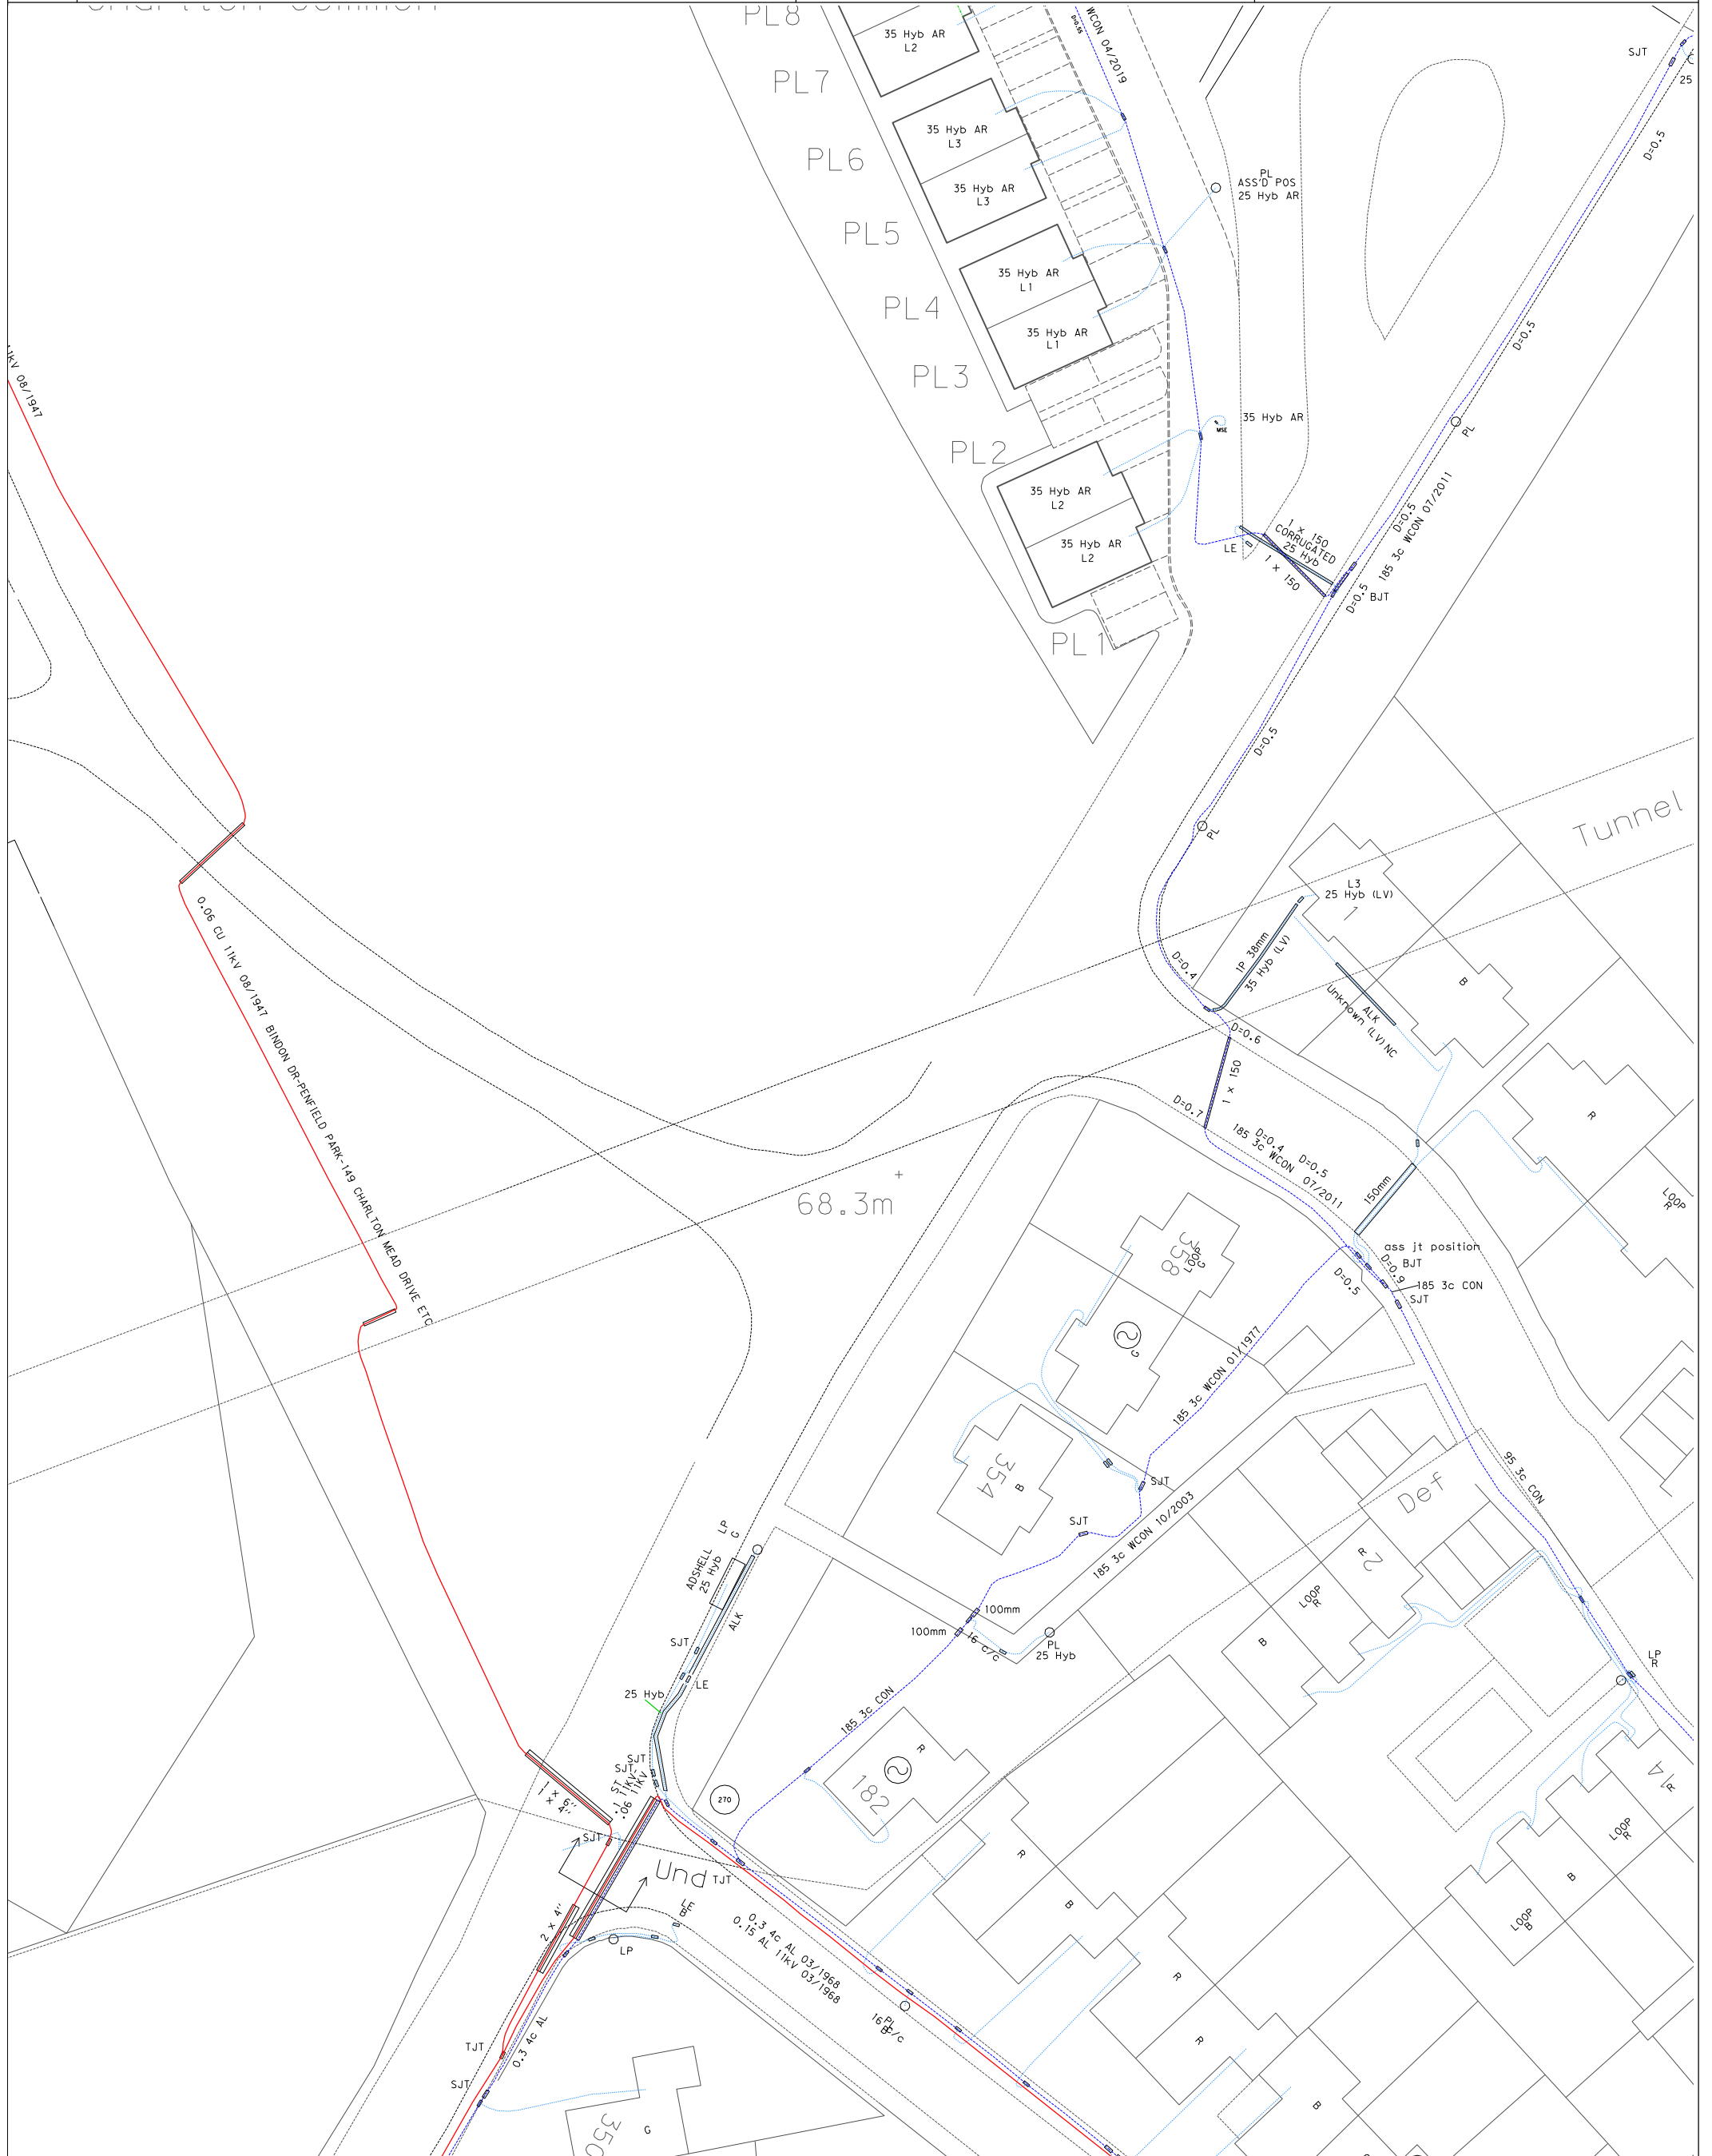

Based upon the Ordnance Surveys map with the permission of the Controller of His Majesty's Stationary Office. Crown Copyright Reserved.
 National Grid Electricity Distribution, Avonbank, Feeder Road, Bristol. BS2 0TB. Licence No. 100022432
 CARE SHOULD BE EXERCISED TO ENSURE THE PRECISE POSITION OF THE NGED APPARATUS IF WORK IS TO BE EXECUTED IN ITS VICINITY. If in doubt, contact your local NGED office.

PLEASE NOTE: This plan ONLY shows assets owned by National Grid Electricity Distribution, NOT those owned by National Grid Electricity Transmission. Electricity assets owned by IDNO's (Independent Network Operators) MAY be present in this area. Information is given as a guide only and it's accuracy cannot be guaranteed.

NGED Copyright: This copy has been made by or with the authority of National Grid Electricity Distribution (NGED) pursuant to Section 47 of the Copyright Designs and Patents Act 1988 unless that Act provides a relevant exception to copyright the copy must not be copied without prior permission of the copyright owner.



* ADVICE SHOULD BE SOUGHT FROM THE NATIONAL GRID ELECTRICITY DISTRIBUTION GENERAL ENQUIRIES (0800 096 3080) FOR ANY WORK THAT IS TO TAKE PLACE IN PROXIMITY TO 132KV UNDERGROUND CABLES AND 132KV OVERHEAD LINES

TITLE:	EMU Online PDF Print
PRINTED BY:	Peter Lendvai
DATE:	28/04/2023
SCALE:	1:500 @ A3 Portrait
PLOT CENTRE:	358780.620,179831.580
PRODUCED BY:	NGED - EMU Online