



EXISTING

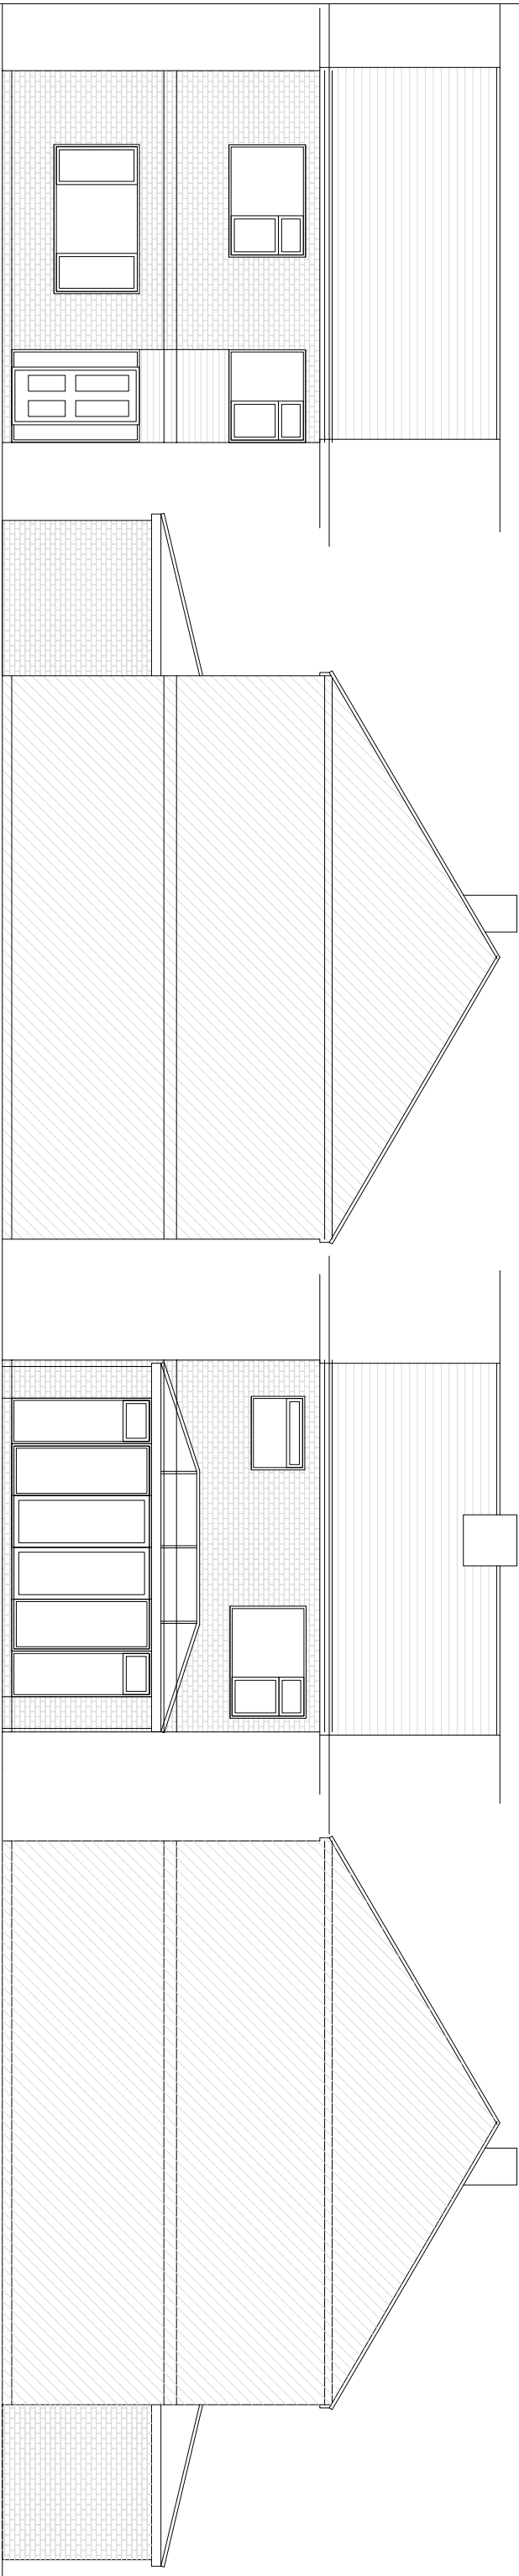

PROPOSED

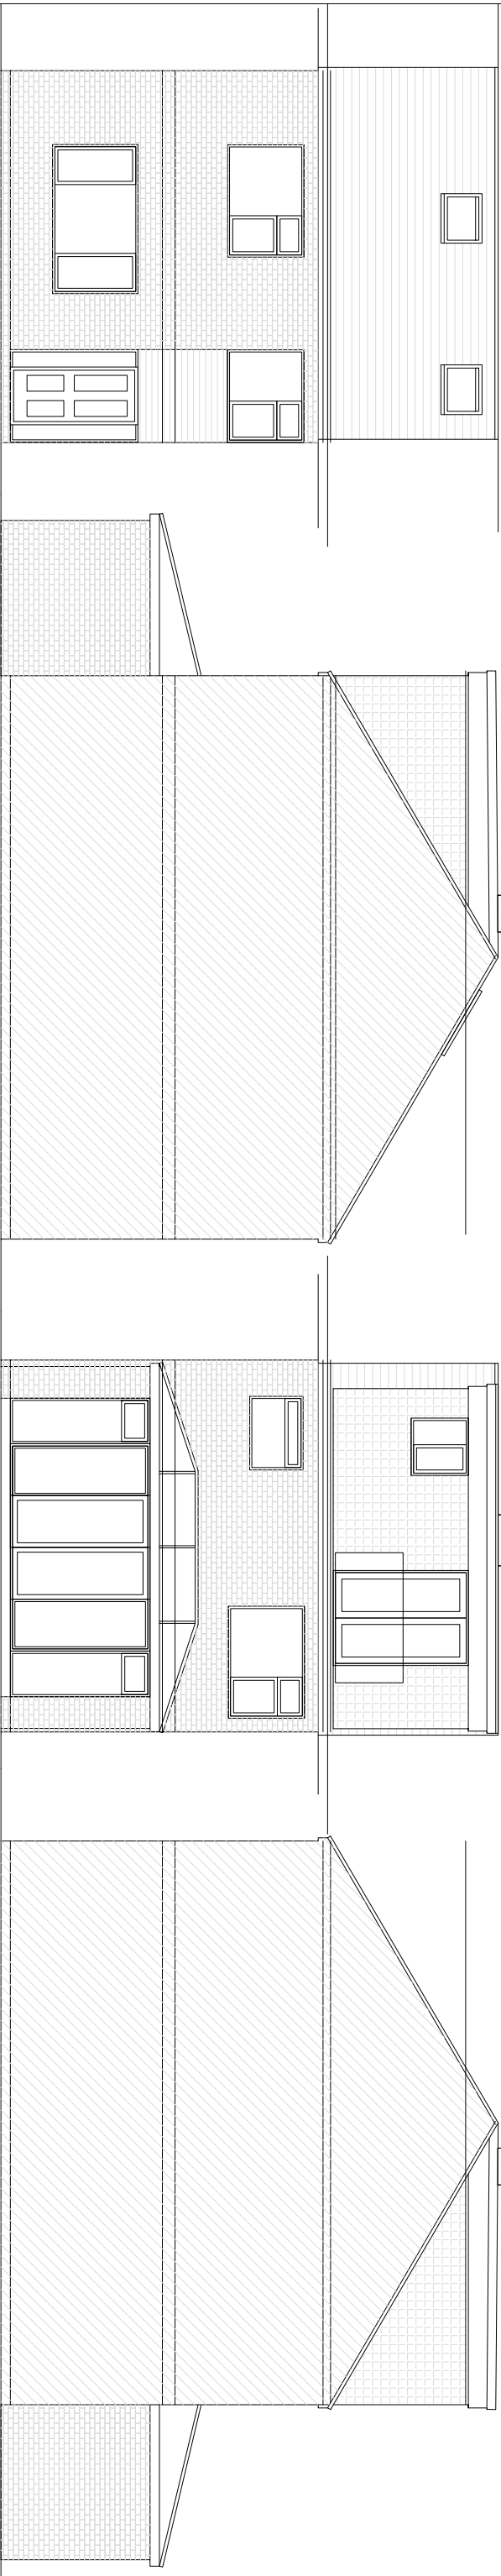

FRONT (NORTH)

SIDE (WEST)

REAR (SOUTH)

SIDE (EAST)

ALEXANDRA CORK HOME DESIGNS

100 WESTBOURNE ROAD,
DOWNEND, BRISTOL,
BS16 6RD
07867 592195
www.alexandracork.co.uk
info@alexandracork.co.uk

PROJECT 25 MANOR PARK
CLIENT COLLINS
DRAWING EXISTING AND PROPOSED ELEVATIONS
DATE 11.04.24
SCALE 1:100@A3
REV