


KEY PLAN 1:200

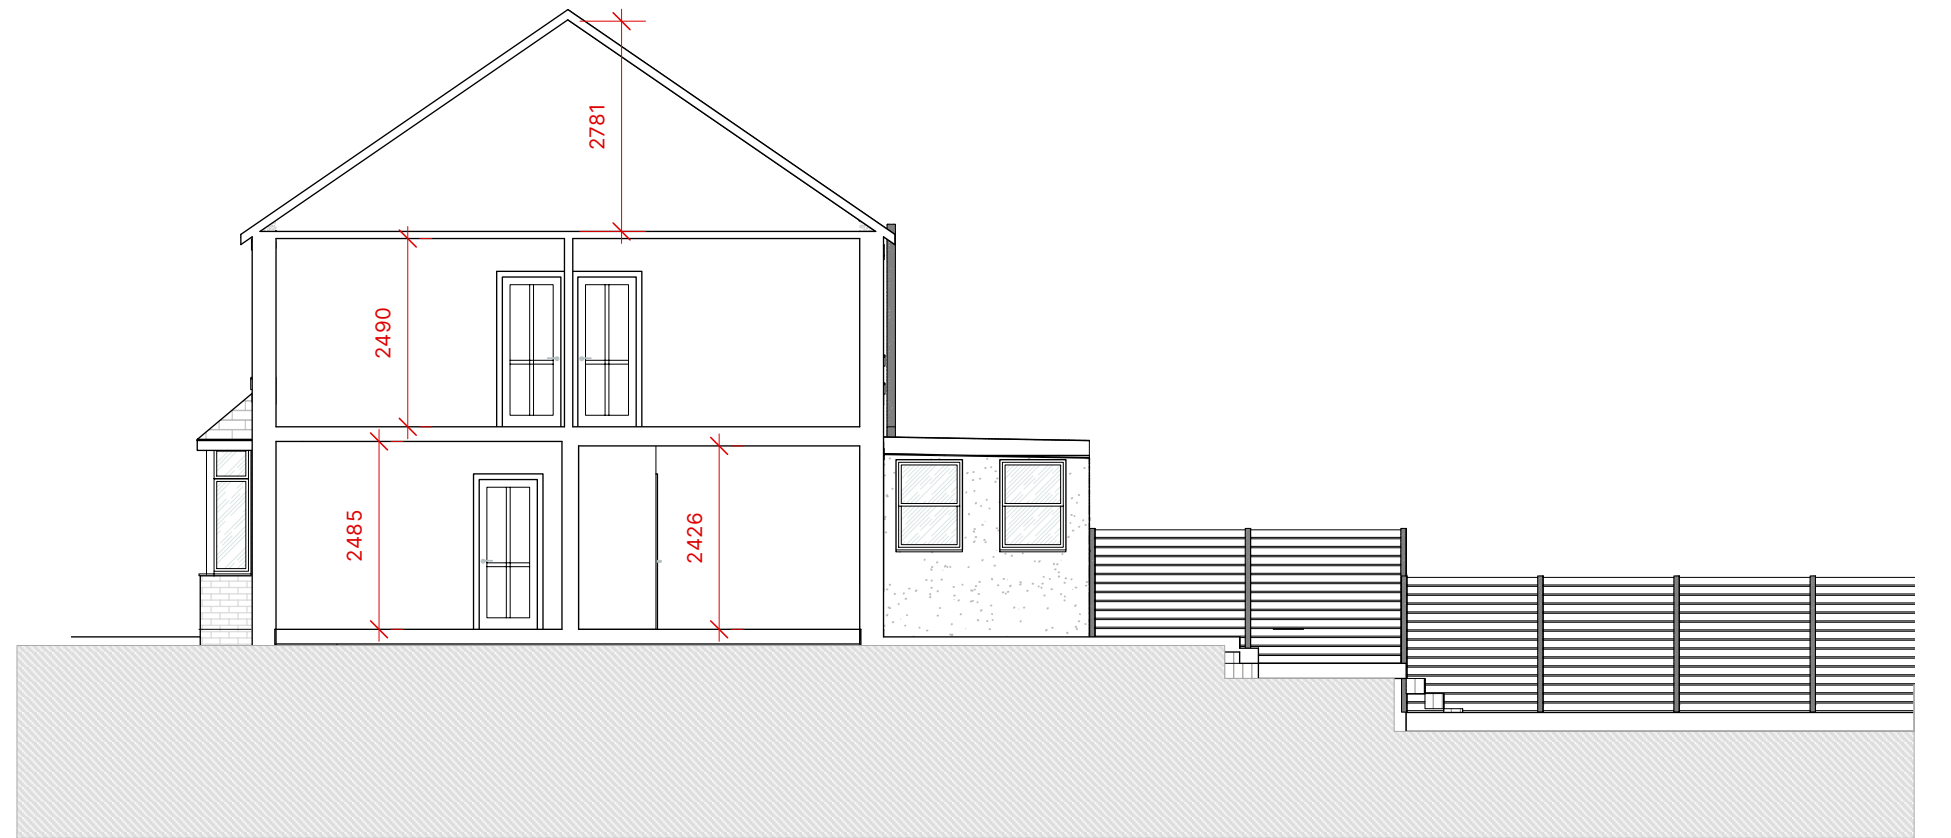

PROJECT

CLIENT: KASA  
ADDRESS: 517 Filton Avenue, Horfield, Bristol, BS7 0LR  
PROJECT REFERENCE:

DRAWING

DRAWING TITLE: Existing Sections  
DRAWN BY: JM  
DRAWING NUMBER: 111

REVISIONS


SCALE

