


Component	QTY	Component	QTY
1500mm LED Light	3	Consumer Unit	1
		Switch	1
		Double Socket	5

Note: Position Electrical Items On Wall Board Joints Unless A Dimension Is Specified

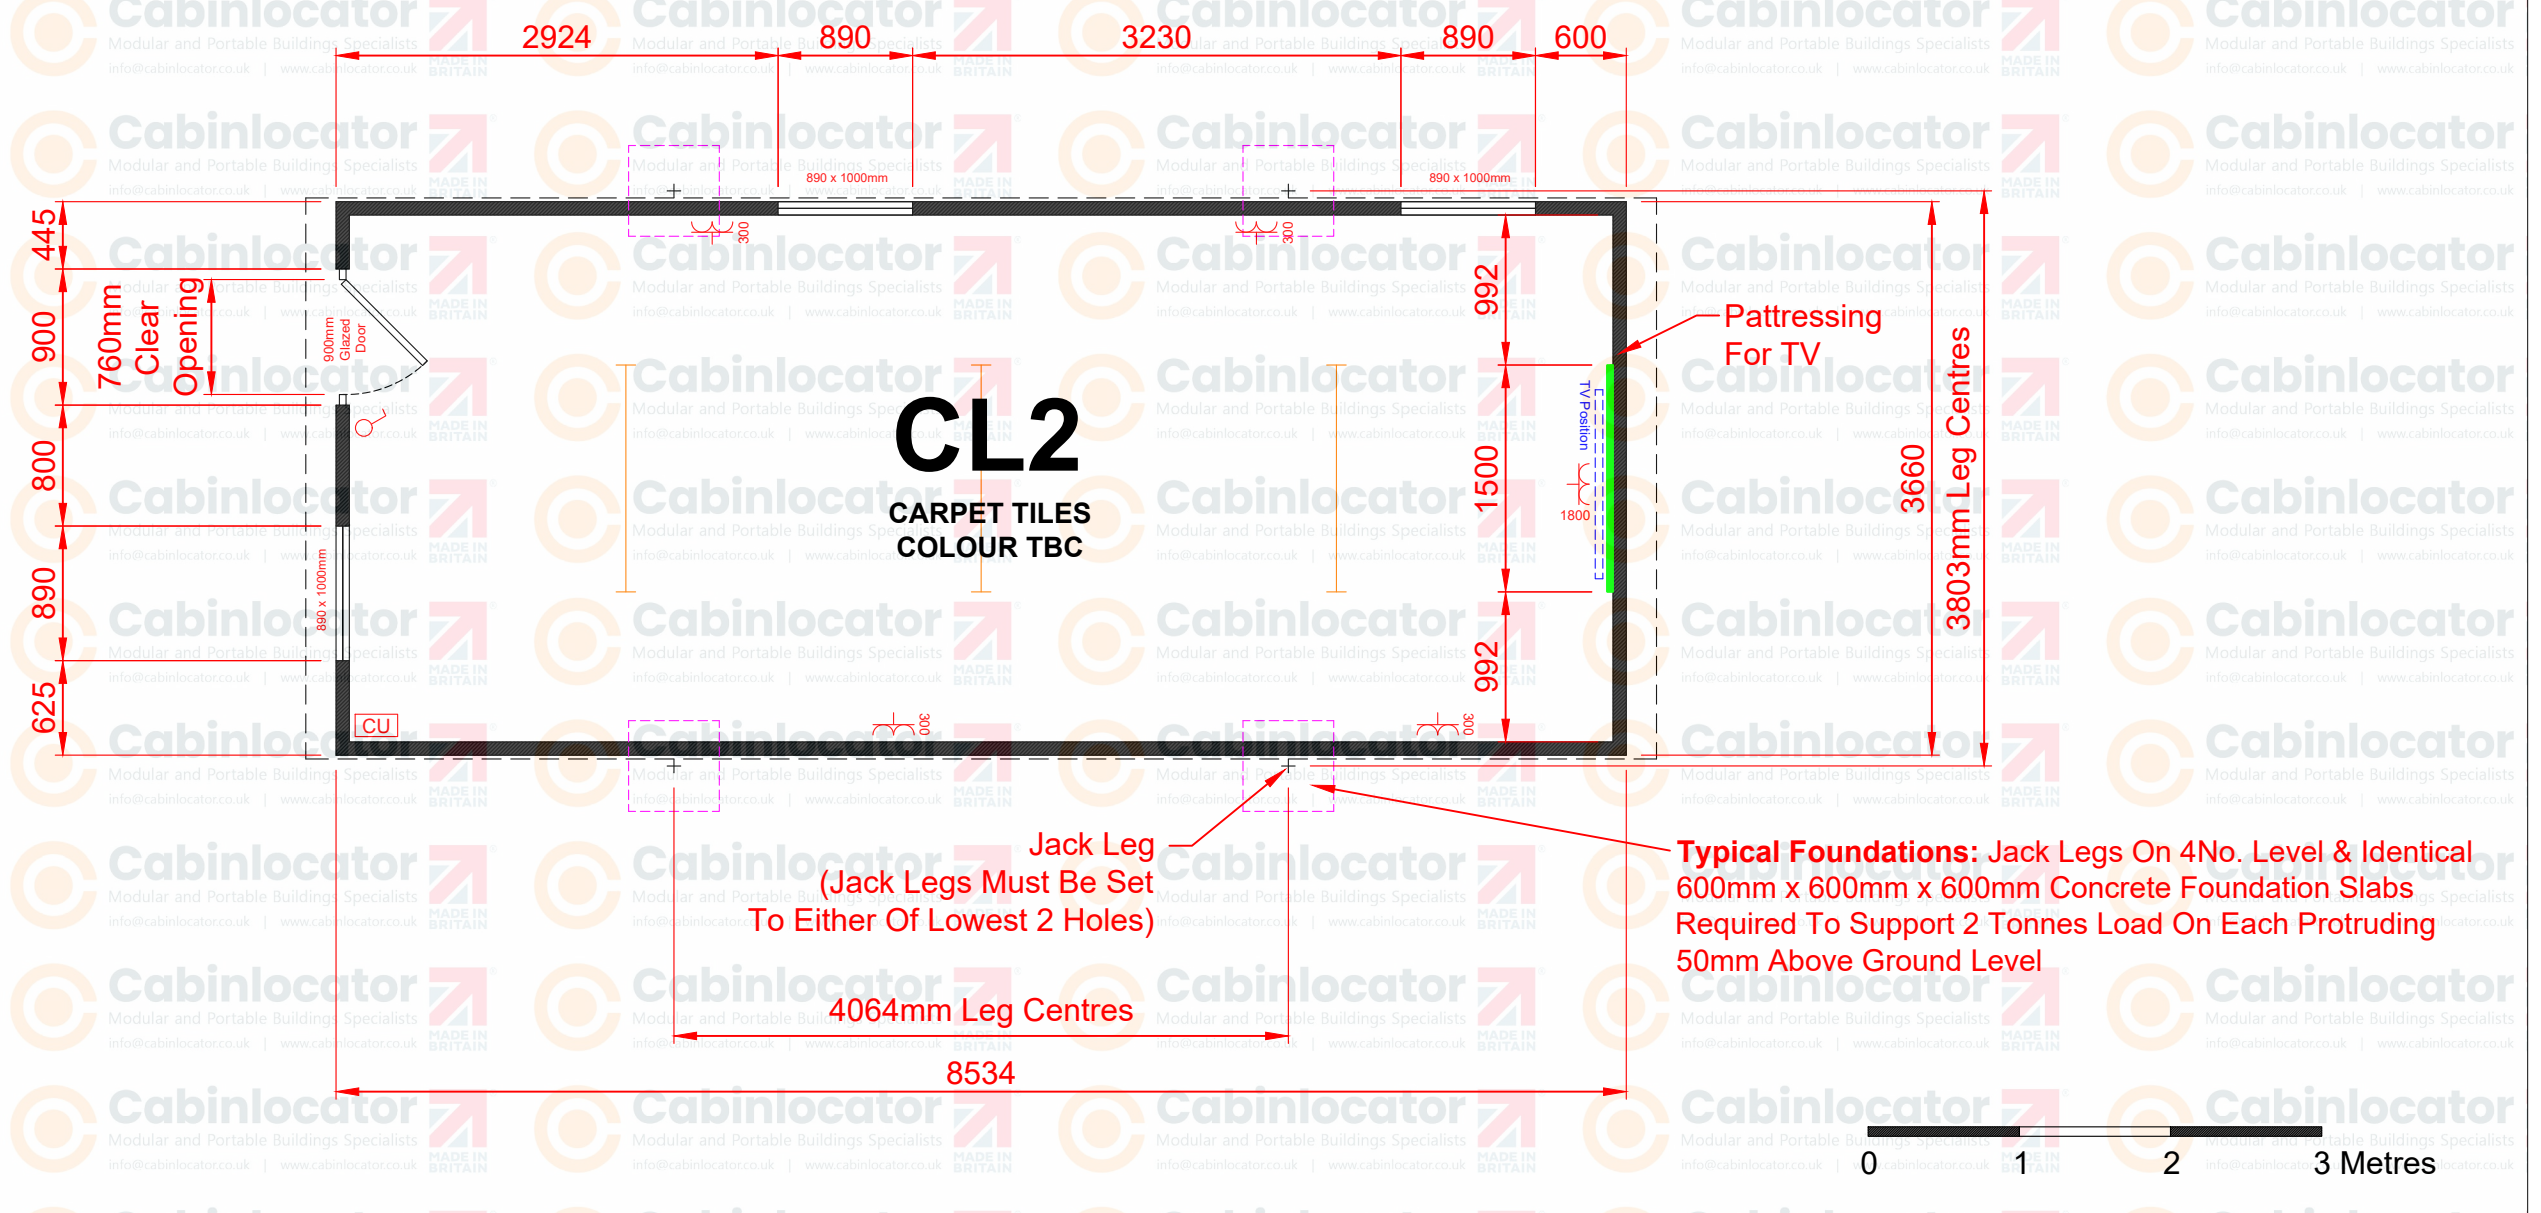

CL2
CARPET TILES
COLOUR TBC

Jack Leg
(Jack Legs Must Be Set
To Either Of Lowest 2 Holes)

**Typical Foundations: Jack Legs On 4No. Level & Identical
600mm x 600mm x 600mm Concrete Foundation Slabs
Required To Support 2 Tonnes Load On Each Protruding
50mm Above Ground Level**

This drawing is for illustration purposes and door, window and opening locations and sizes are indicative and may require adjustment once final design and detailing is complete. Textures/materials used are indicative and may not represent actual texture/material of component, samples can be made available on request. Full technical drawings will be issued for approval with placement of order, along with a detailed order confirmation confirming full specification of building to be supplied. © Cabinlocator Ltd. This drawing is the property of Cabinlocator Ltd. It must not be lent, copied or communicated to a third party without permission from a principal of the company.



CAB Number: CAB767	Client: RelyOn Nutec Ltd	Size & Type Of Cabin: 28 x 12ft Standard Cabin	Scale: 1:50 @ A3	Cabin Code / Drawing No.: CAB PS 28 12 NW	Revision: A
Drawn By: A. Howard	Approved: -	Colours: Body: WHITE <input type="checkbox"/>	Trim: WHITE <input type="checkbox"/>	Jack Legs: ANTHRACITE <input type="checkbox"/>	Windows: ANTHRACITE <input type="checkbox"/>
Date: 07/03/2024	Date: -	Customer Signature:	Doors: ANTHRACITE <input type="checkbox"/>	Fascia: ANTHRACITE <input type="checkbox"/>	