

This drawing and design is for use solely in connection with the project described below. The drawing and design is the copyright of MEB Design and must not be reissued, loaned or copied without written consent.

All dimensions and setting out to be checked on site before construction. ~~Do not scale from the drawing.~~

The drawing is to be read in conjunction with all other information relevant to the project. Any apparent discrepancy is to be brought to the attention of MEB Design.

If drawings are extracts from a co-ordinated Building Information Model (Autodesk Revit or similar) then for full details, layouts, keys and any items outside the Architectural Package please refer to the separate Structural and Services Packages. If in any doubt ask.

Linked and imported elements and files produced by other parties remain the copyright and responsibility of those parties and not of MEB Design Ltd

3D and rendered images are intended for information and illustrative purposes only. 3D and rendered drawings should not be relied upon and do not form part of any contractual arrangements.

© MEB Design Ltd

GENERAL NOTES

REV	DATE	DESCRIPTION
A	25.03.24	First issue for comment.
B	26.03.24	Red line adjusted to incorporate vehicle turning.

CLIENT
Modulek Ltd
 Yourk House School, WD3 4LW

PROJECT TITLE
York House School
Art Classroom

DRAWING TITLE
Existing Site Location Plan


SCALE DRAWN/CHKD DATE
1:1250@A3 AW Mar 24

MEB Design Ltd
 Chartered Architects




Kent Office 80 Churchill Square, Kings Hill,
 Kent, ME19 4YU
 T: 01732 897642
 kent@mebdesign.co.uk www.mebdesign.co.uk
 Also at London and Oxford

DRAWING No. Rev.
2332-MEB-XX-XX-DR-A-3-100-B

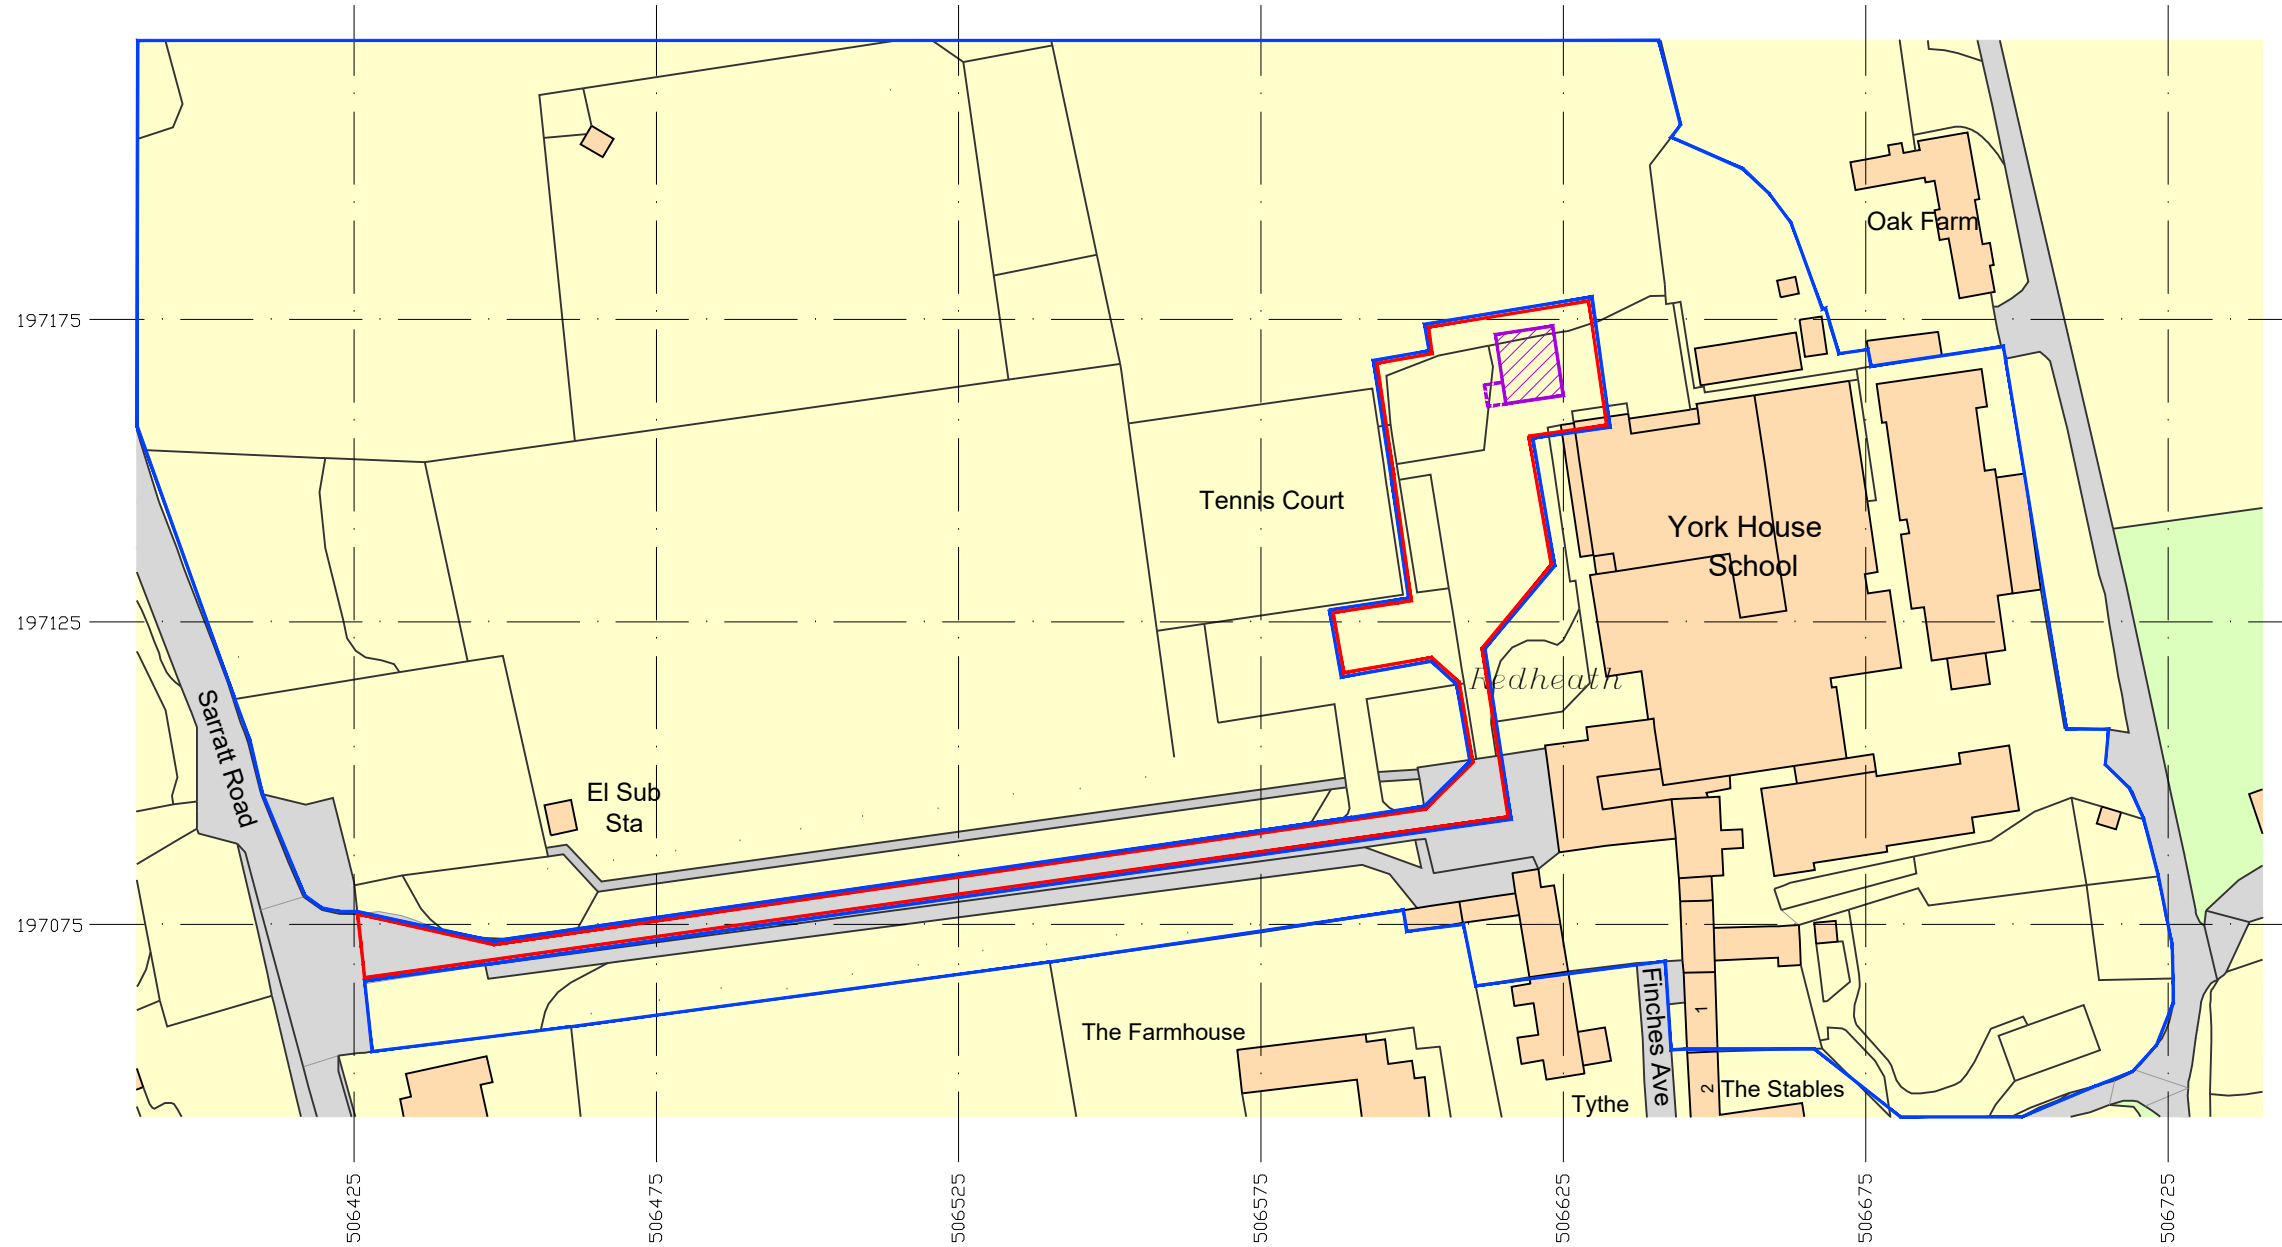

Ordnance Survey, (c) Crown Copyright 2024. All rights reserved. Licence number 100022432

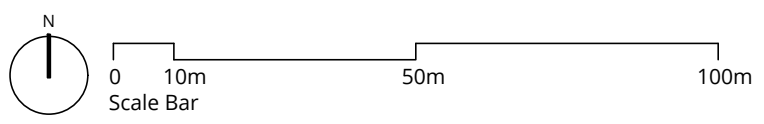

- Application site including access from public highway.
- Land ownership.
- Proposed building footprint.

1
Existing Site Location Plan
 Scale 1:1250@A3