






SITE BLOCK PLAN - SCALE 1:500 @ A3

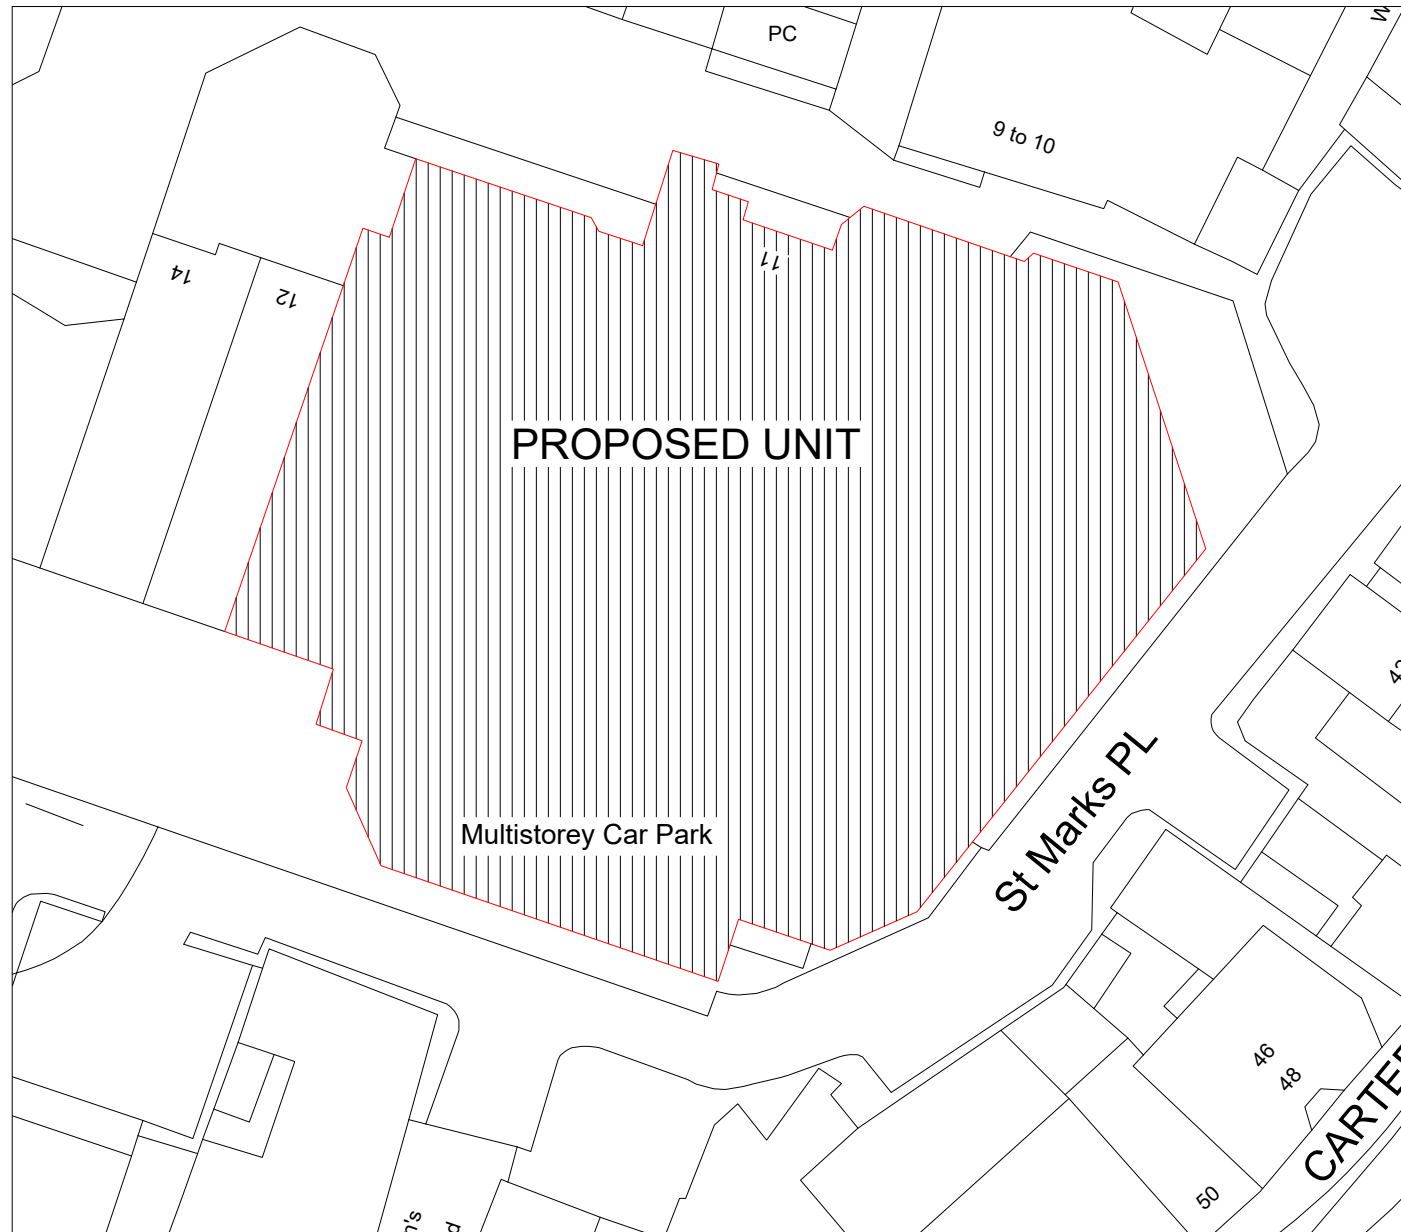

SITE LOCATION PLAN SCALE - 1:1250 @ A3

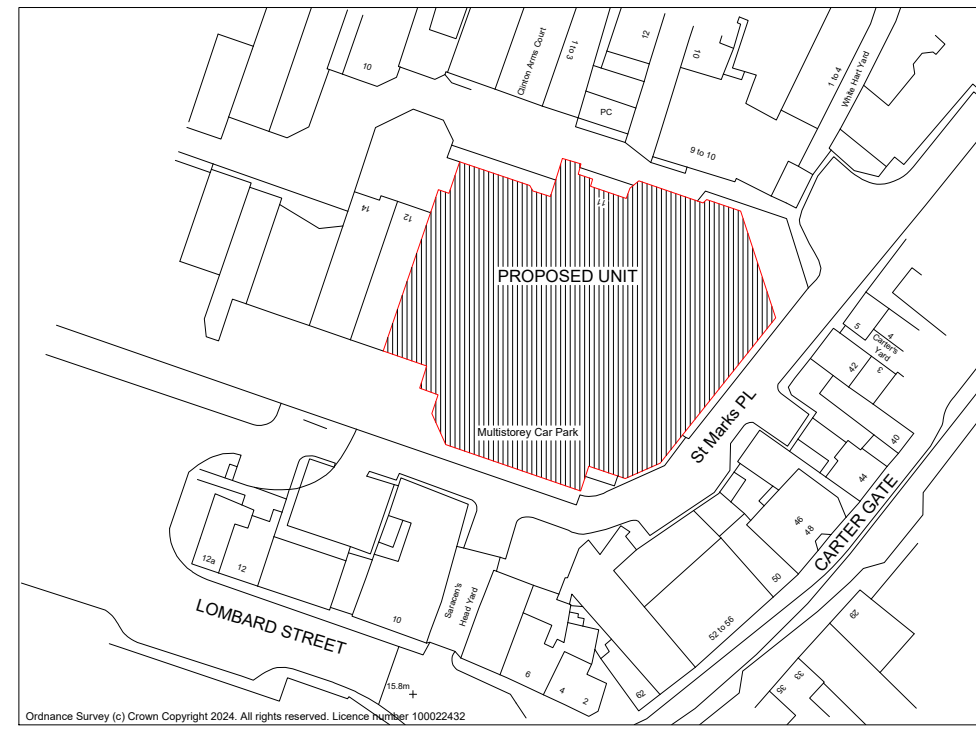

Ordnance Survey (c) Crown Copyright 2024. All rights reserved. Licence number 100022432

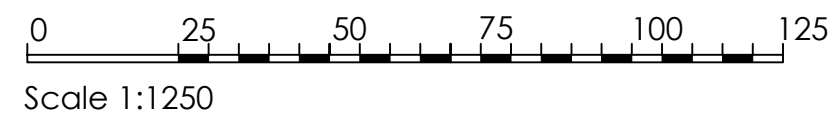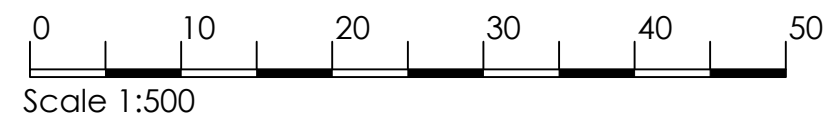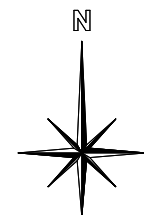

RAG RATING
AMBER

Revision	Amendment	Date
-	Initial Issue	27/02/24

Cheltenham Suite 5
Centrix@Keys
Keys Business Village
Hednesford
Staffordshire
WS12 2HA
T: 01543 275101
F: 01543 458278
E: design@hlpuktd.net
W: www.hlpuktd.net



Poundland
Pattison House, Midland Road,
Walsall, West Midlands, WS1 3TX
TEL 0121 526 8395. FAX 0121 568 7382.

Store
38 High St
Midsomer Norton
Radstock
BA3 2DL

Drawing title		Revision	Paper Size
Site and Location Plan			A3
Drawing Number	Drawn	Date	Scale
HLP / 1999 / 07	MAM	APR 24	1:500/1250