


SALISBURY ROAD

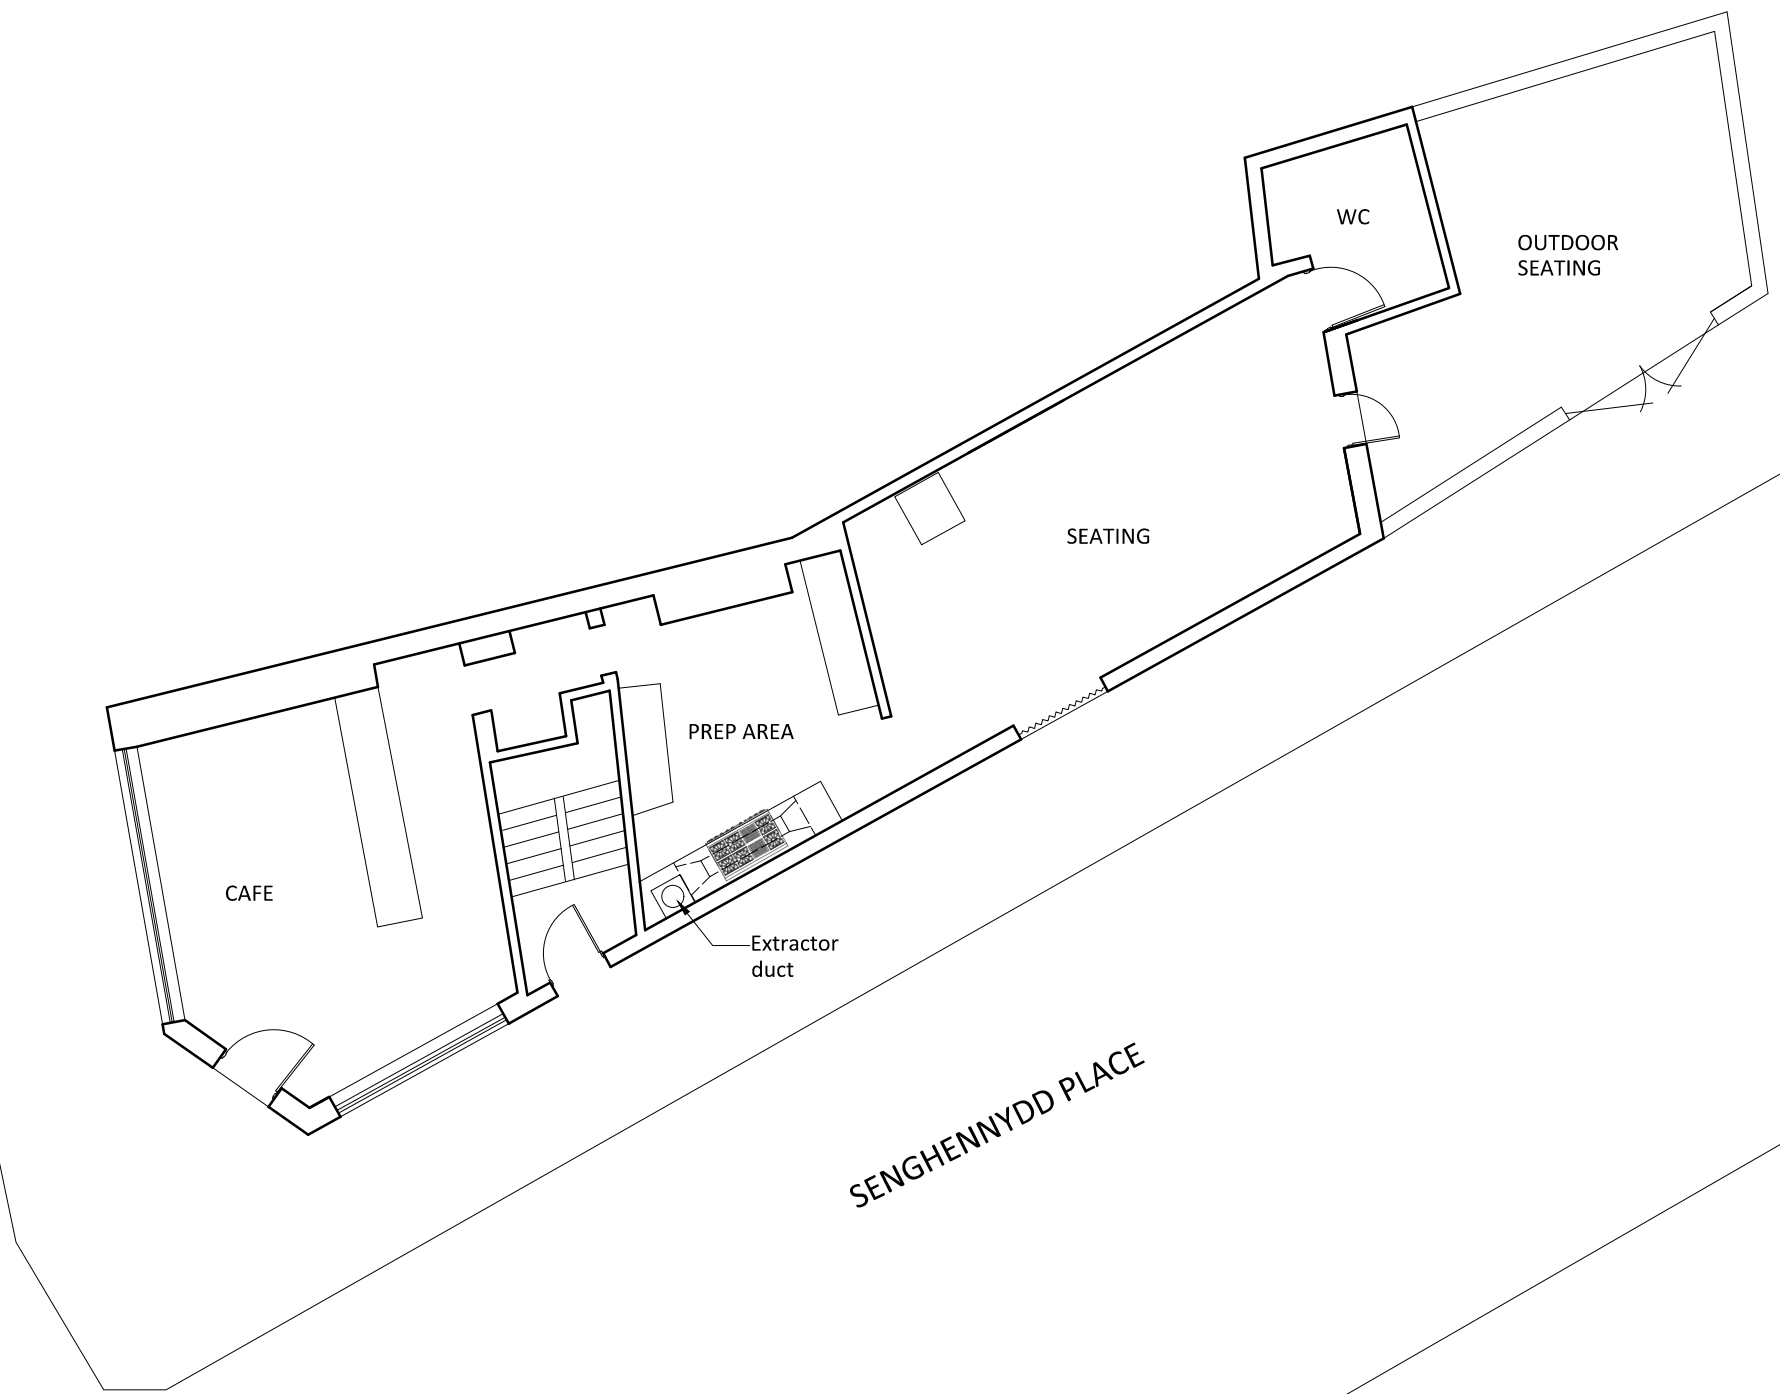

SENGHENNYDD PLACE

EXISTING PLAN

<small>© This drawing is copyright - Do not Scale. Contractor to check all dimensions on site and to report any discrepancies directly to the SO.</small>		
Date: APRIL 2024		
Project: 20 SALISBURY ROAD		
Client:		
Description: EXISTING PLAN	Job No:	Scale: 1:100 ON A3
	Dwg No: 101	Drawn By: NZ



SK DESIGNS
188, Chiswater Way, Llandovery Castle, CF23 6EJ
Tel: 029 20 761 950
Fax: 029 20 761 950
Email: info@skdesigns.org.uk