


- All dimensions and levels are to be checked on site.
- Any discrepancies are to be reported to the architect before any work commences
- This drawing shall not be scaled to ascertain any dimensions. Work to figured dimensions only.
- This drawing shall not be reproduced without express written permission from AEW.
- Title overlay drawings and ownership boundaries are produced using all reasonable endeavors. AEW cannot be responsible for the accuracy or scale discrepancy of base plans supplied to them.
- All works are to be undertaken in accordance with Building Regulations and the latest British Standards.
- All proprietary materials and products are to be used strictly in accordance with the manufacturers recommendations.

CDM 2015

Client notified of duties: **August 2021**  
Principal Designer: **Gent Visick**

Unless noted below, all known hazards have been highlighted on the drawing:

- Ownership Demise  
1.73ha / 4.29ac
- Planning Application Development  
0.97ha / 2.40ac

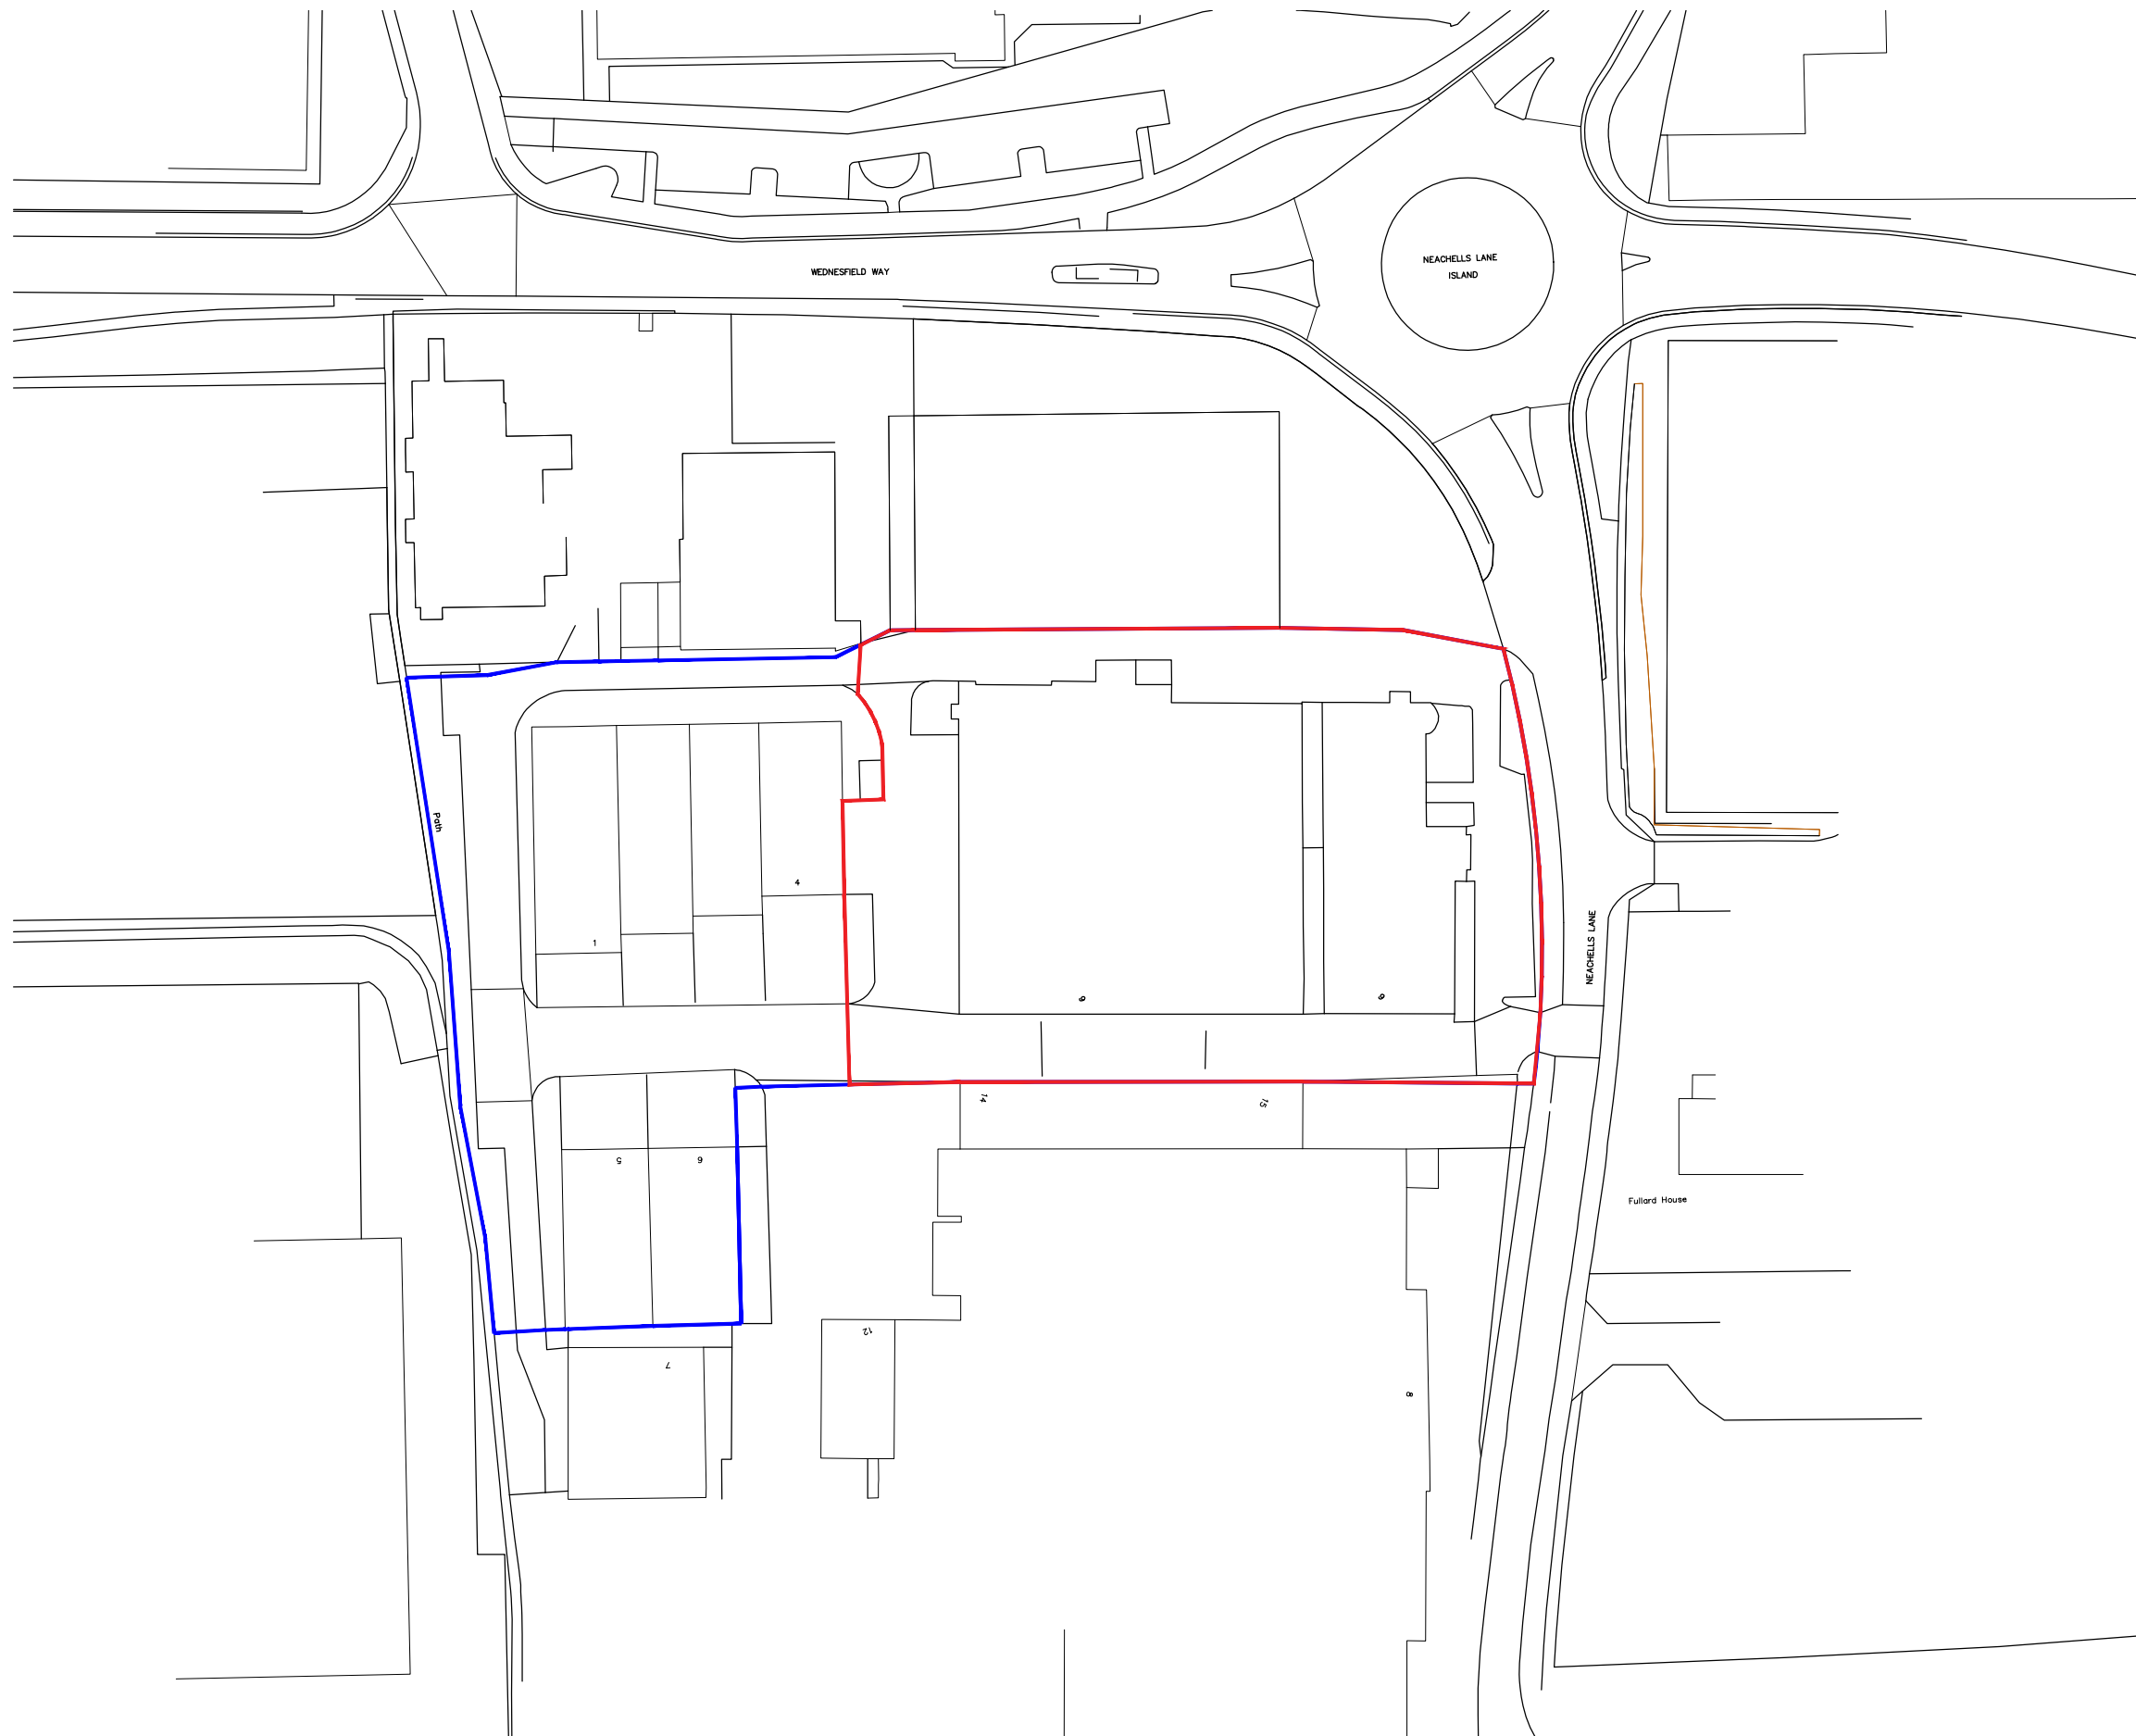

P02	08/04/24	DT	CL
Additional context added			
P01	18/03/24	DT	CF
Planning Issue			
REV	Date	Drawn by: -	Checked by: -
Status	Purpose of Issue		
S2	For Information		
drawing stage	<b>Planning</b>		
client			
<b>Mileway</b>			
project			
<b>Satellite Industrial Park Wolverhampton</b>			
drawing title			
<b>Site Location Plan</b>			
date	Feb 2024	drawn	DT
scale@A3	1:1250	checked	CF

