



- All dimensions and levels are to be checked on site.
- Any discrepancies are to be reported to the architect before any work commences
- This drawing shall not be scaled to ascertain any dimensions. Work to figured dimensions only.
- This drawing shall not be reproduced without express written permission from AEW.
- Title overlay drawings and ownership boundaries are produced using all reasonable endeavours. AEW cannot be responsible for the accuracy or scale discrepancy of base plans supplied to them.
- All works are to be undertaken in accordance with Building Regulations and the latest British Standards.
- All proprietary materials and products are to be used strictly in accordance with the manufacturers recommendations.

CDM 2015

Client notified of duties: **August 2021**
 Principal Designer: **Gent Visick**
 Unless noted below, all known hazards have been highlighted on the drawing:

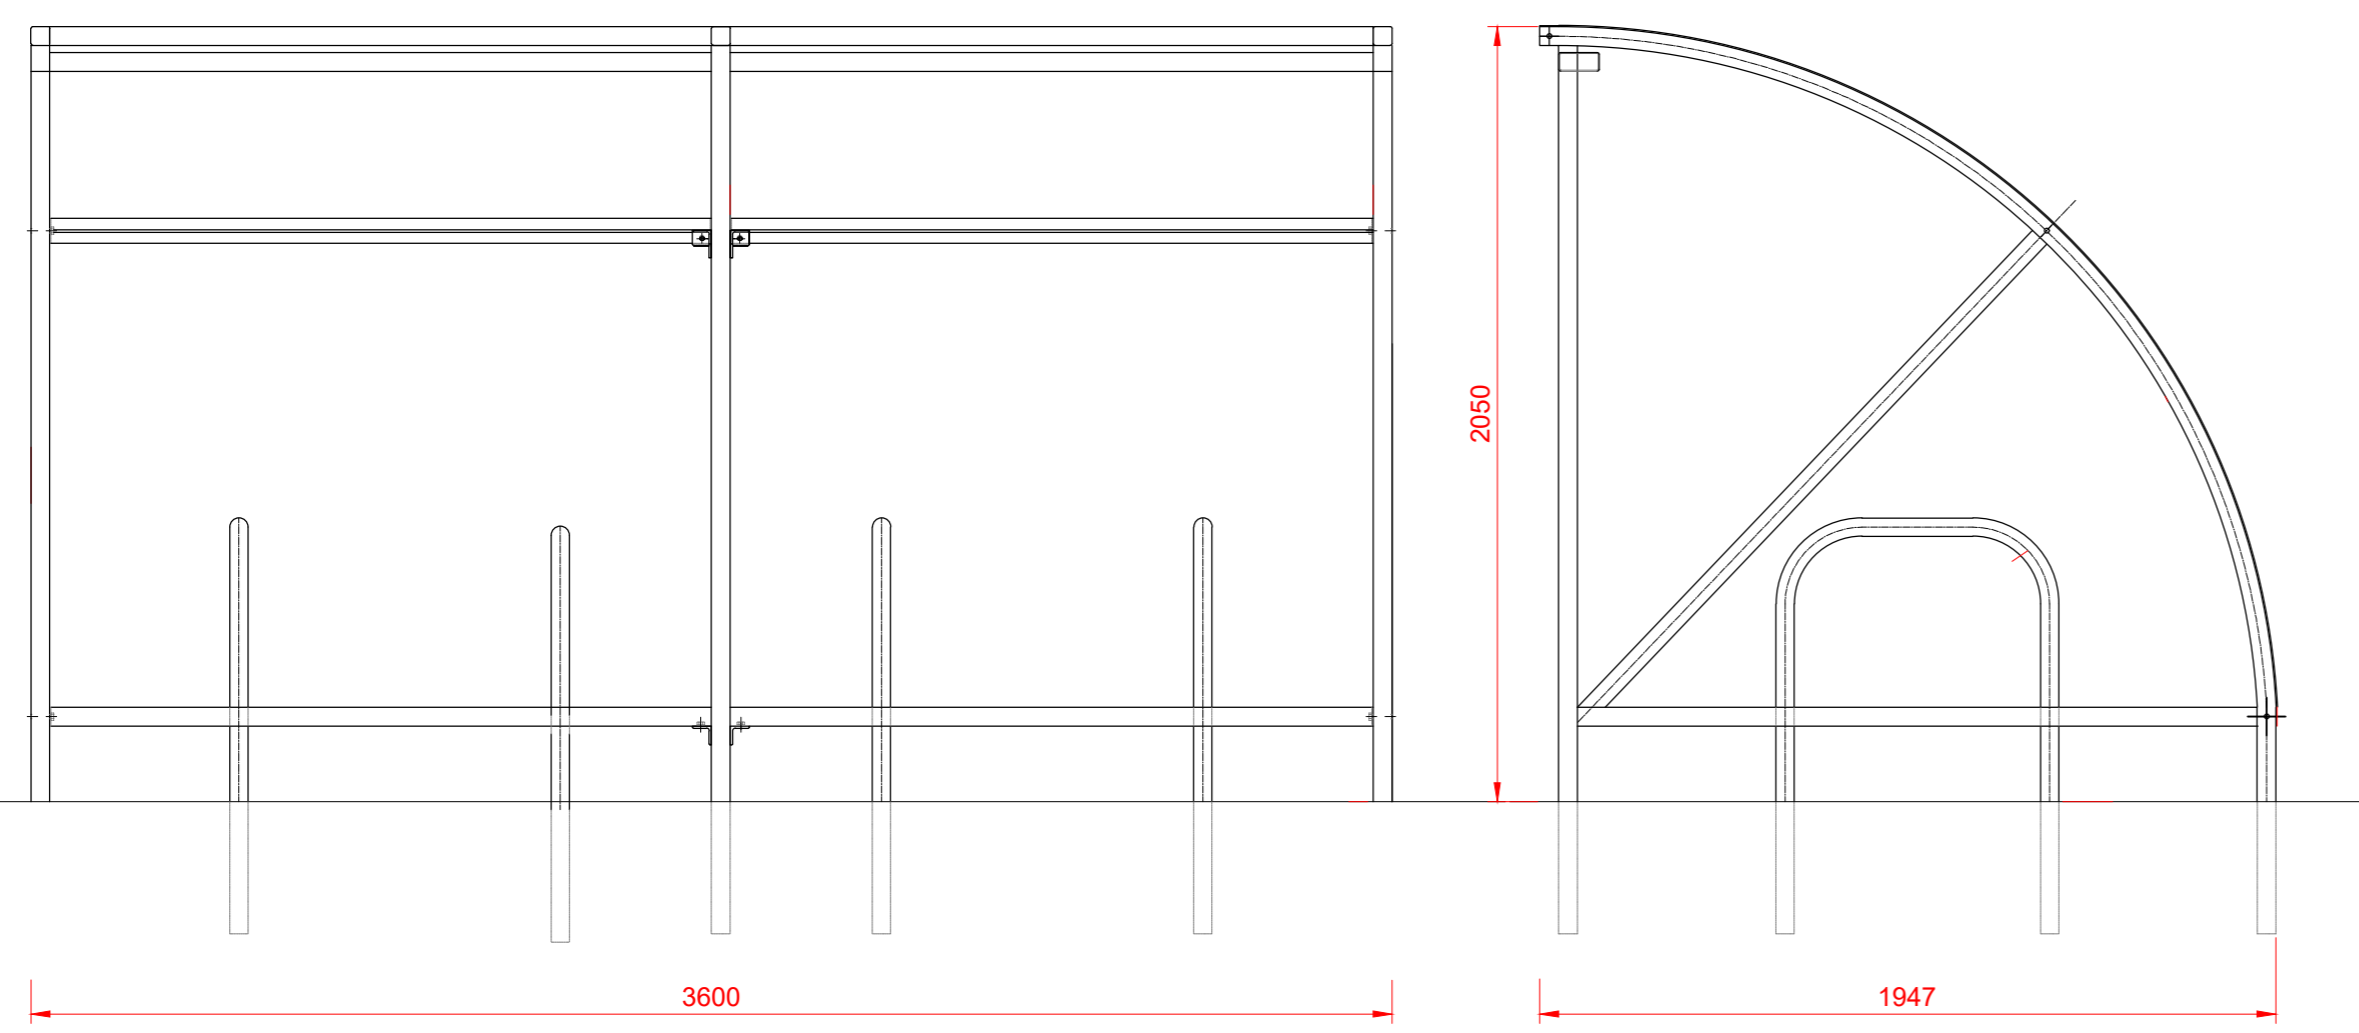

Proposed Cycle Shelter Elevations
 Scale 1:20

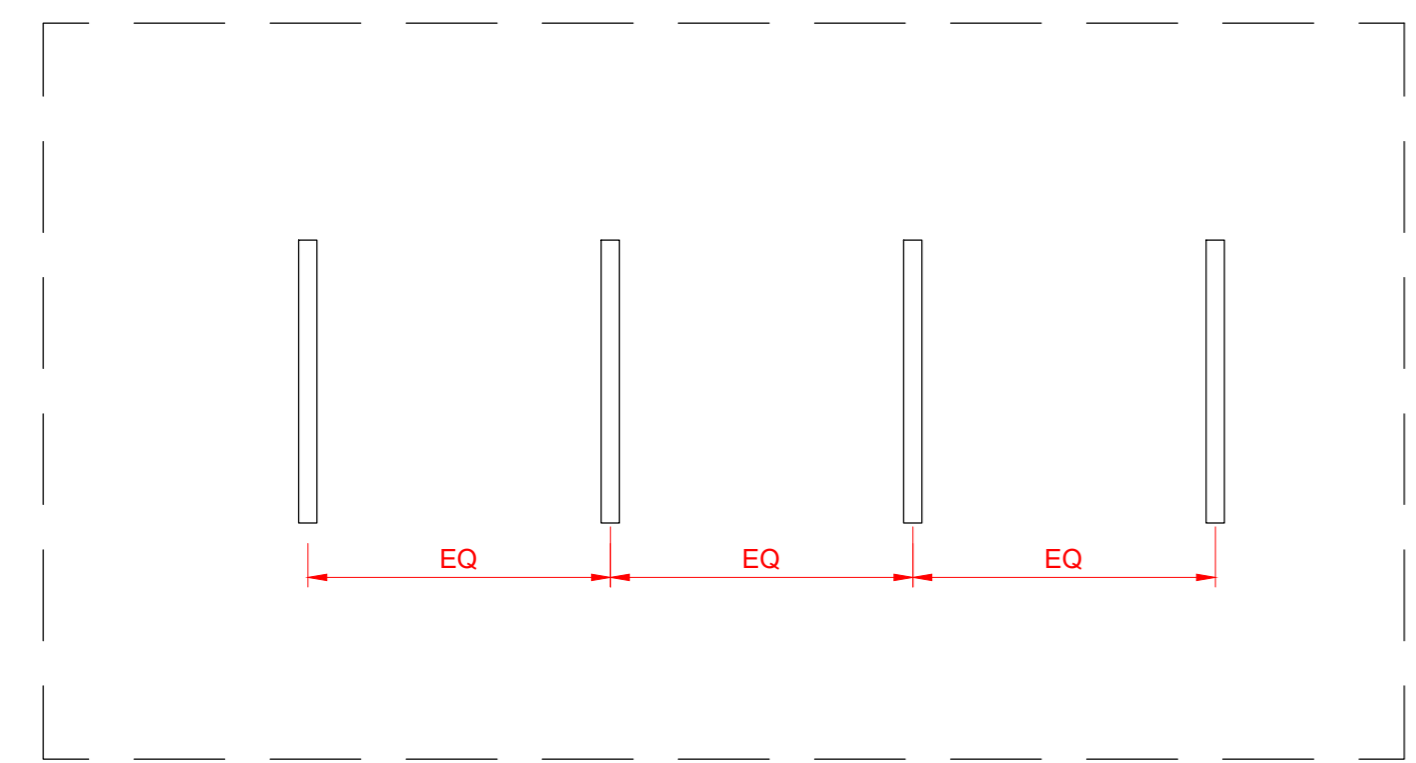


Proposed Cycle Shelter Plan
 Scale 1:20

Note: Cycle Shelter to have clear top and side panels with Sheffield type hoops to accommodate 8no. cycles.

SHS frame finish to be PPC RAL 7016 Anthracite.

3.6m module size to fit 4 no. Sheffield hoop stands (Total 8 no. cycles per shelter)

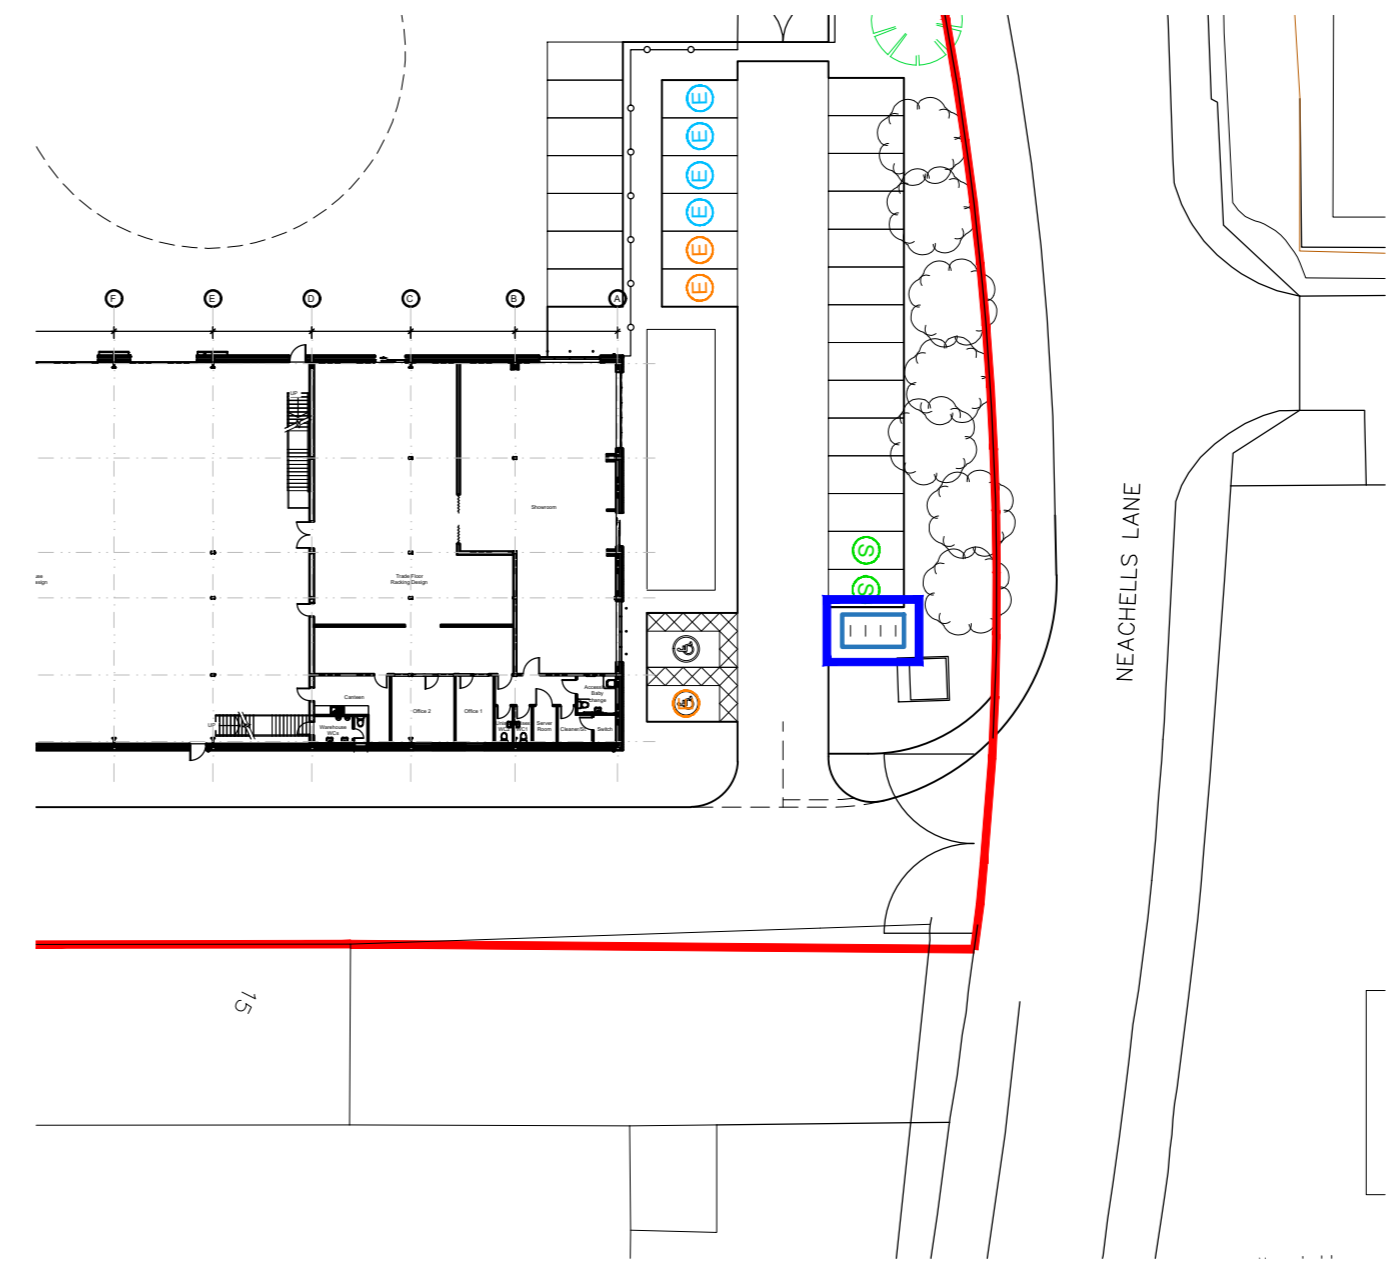

Proposed Cycle Shelter Location Plan
 Scale 1:500

P01	27/02/24	DT	CF
Planning Issue			
REV	Date	Drawn by: -	Checked by: -
Status	Purpose of Issue		
S2	For Information		
drawing stage	Planning		
client			
Mileway			
project			
Satellite Industrial Park Wolverhampton			
drawing title			
Proposed Cycle Shelter Details			
date	Feb 2024	drawn	DT
scale@A2	as indicated	checked	CF

