

Disclaimer

DO NOT SCALE FROM DRAWINGS
All dimensions to be confirmed on site by the Contractor/Engineer
All proposed site levels to be confirmed by the Contractor/Engineer

ENGINEER
To review proposals and confirm structural approach

Client



Mr M Morgan

Project Title

47 Airbles Crescent

Revisions

Rev	Description	Date	Issued
-----	-------------	------	--------

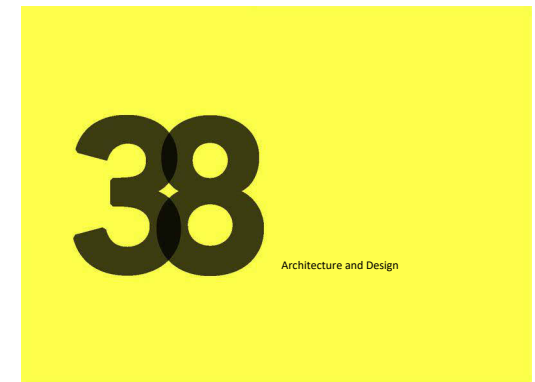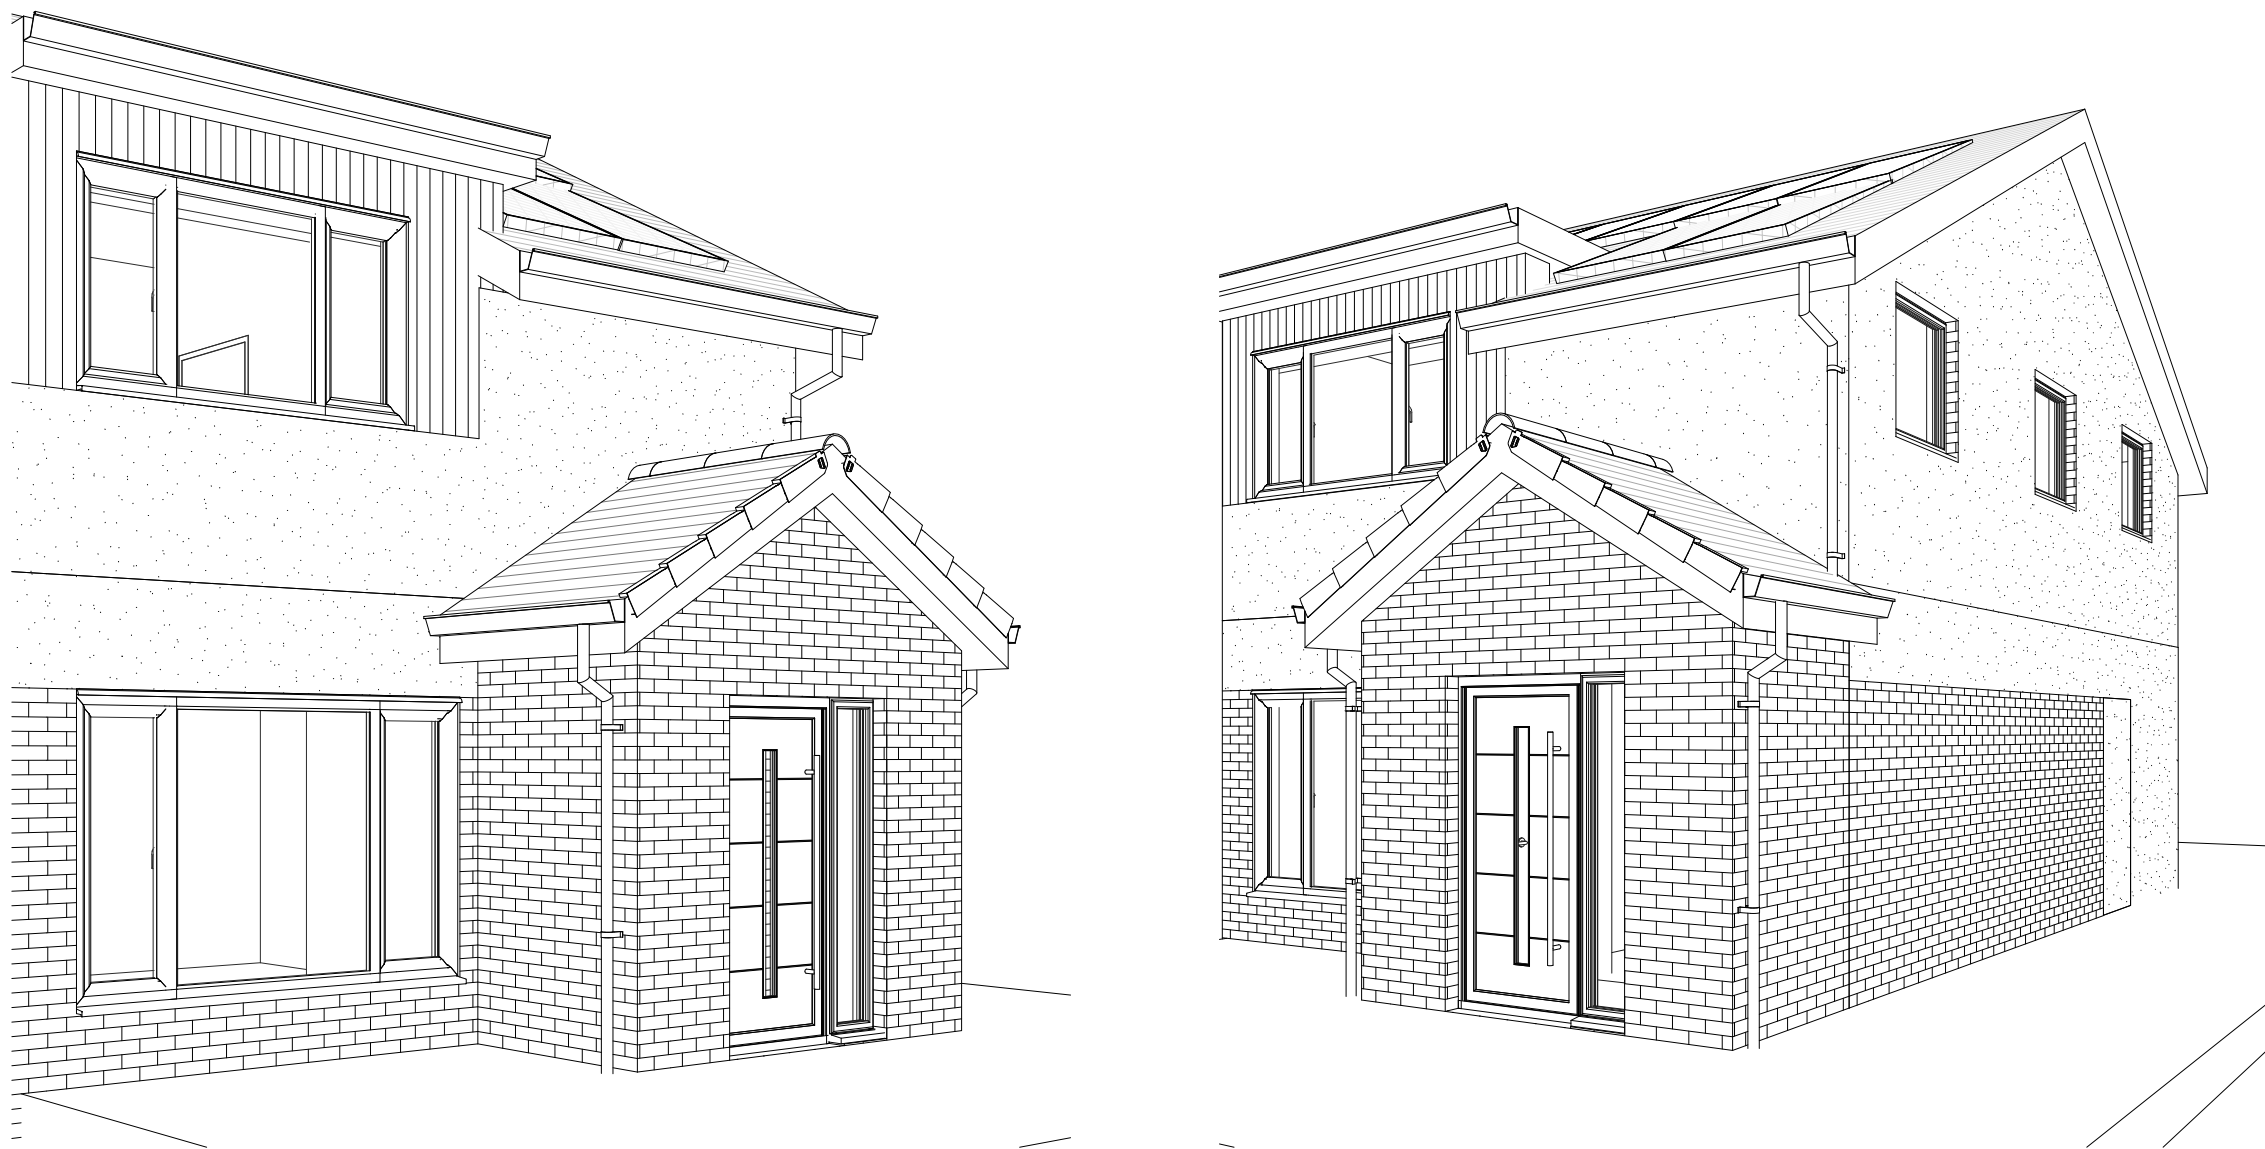

RIBA Work Stage

Drawing Title

3D Views

Purpose of Issue

Project Number

24-04

Date

03/28/24

Author

JP

Scale

Checker

JP



Scale

Drawing Number

L_30_100

Project Location

N: 0
E: 0
Elevation: 0m
Rotation to True North: 0.00°

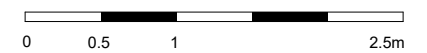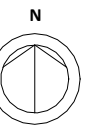

Revision