


SCALE BAR

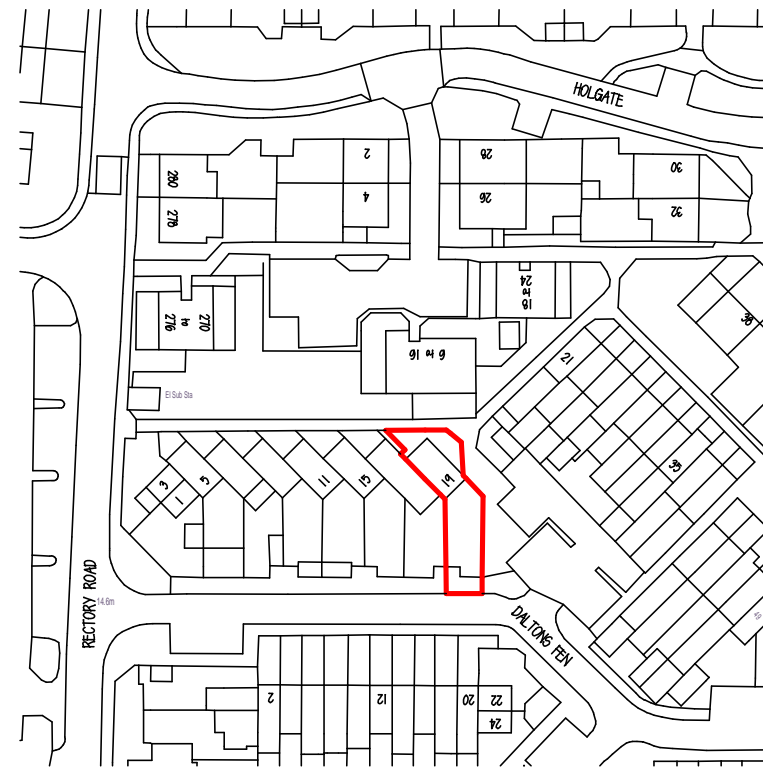

<p>CHURLEY & ASSOCIATES <i>Building Surveyors</i></p> <p><i>Party Wall Surveyors, Property Consultants</i> <i>Architectural Design and Development Consultants</i></p> <p>TEL. 020 8518 5100 churleysurveys@aol.com</p>	
<p>CLIENT Mr Vytautas</p>	
<p>TITLE OS Location Plan 19 Daltons Fen Basildon, SS13 1JE</p>	
<p>DRAWING No. V98240/1</p>	<p>SCALE 1:1250</p>
<p>DATE APRIL 24</p>	<p>BY TF</p>
<p>REVISION</p>	
<p>© THIS DRAWING IS COPYRIGHT AND THE PROPERTY OF CHURLEY & ASSOCIATES. IT MAY NOT BE COPIED OR DISCLOSED TO ANY THIRD PARTY FOR ANY PURPOSE EXCEPT AS AUTHORISED IN WRITING BY CHURLEY & ASSOCIATES.</p>	