
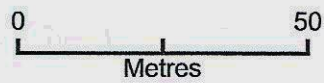


Location Plan

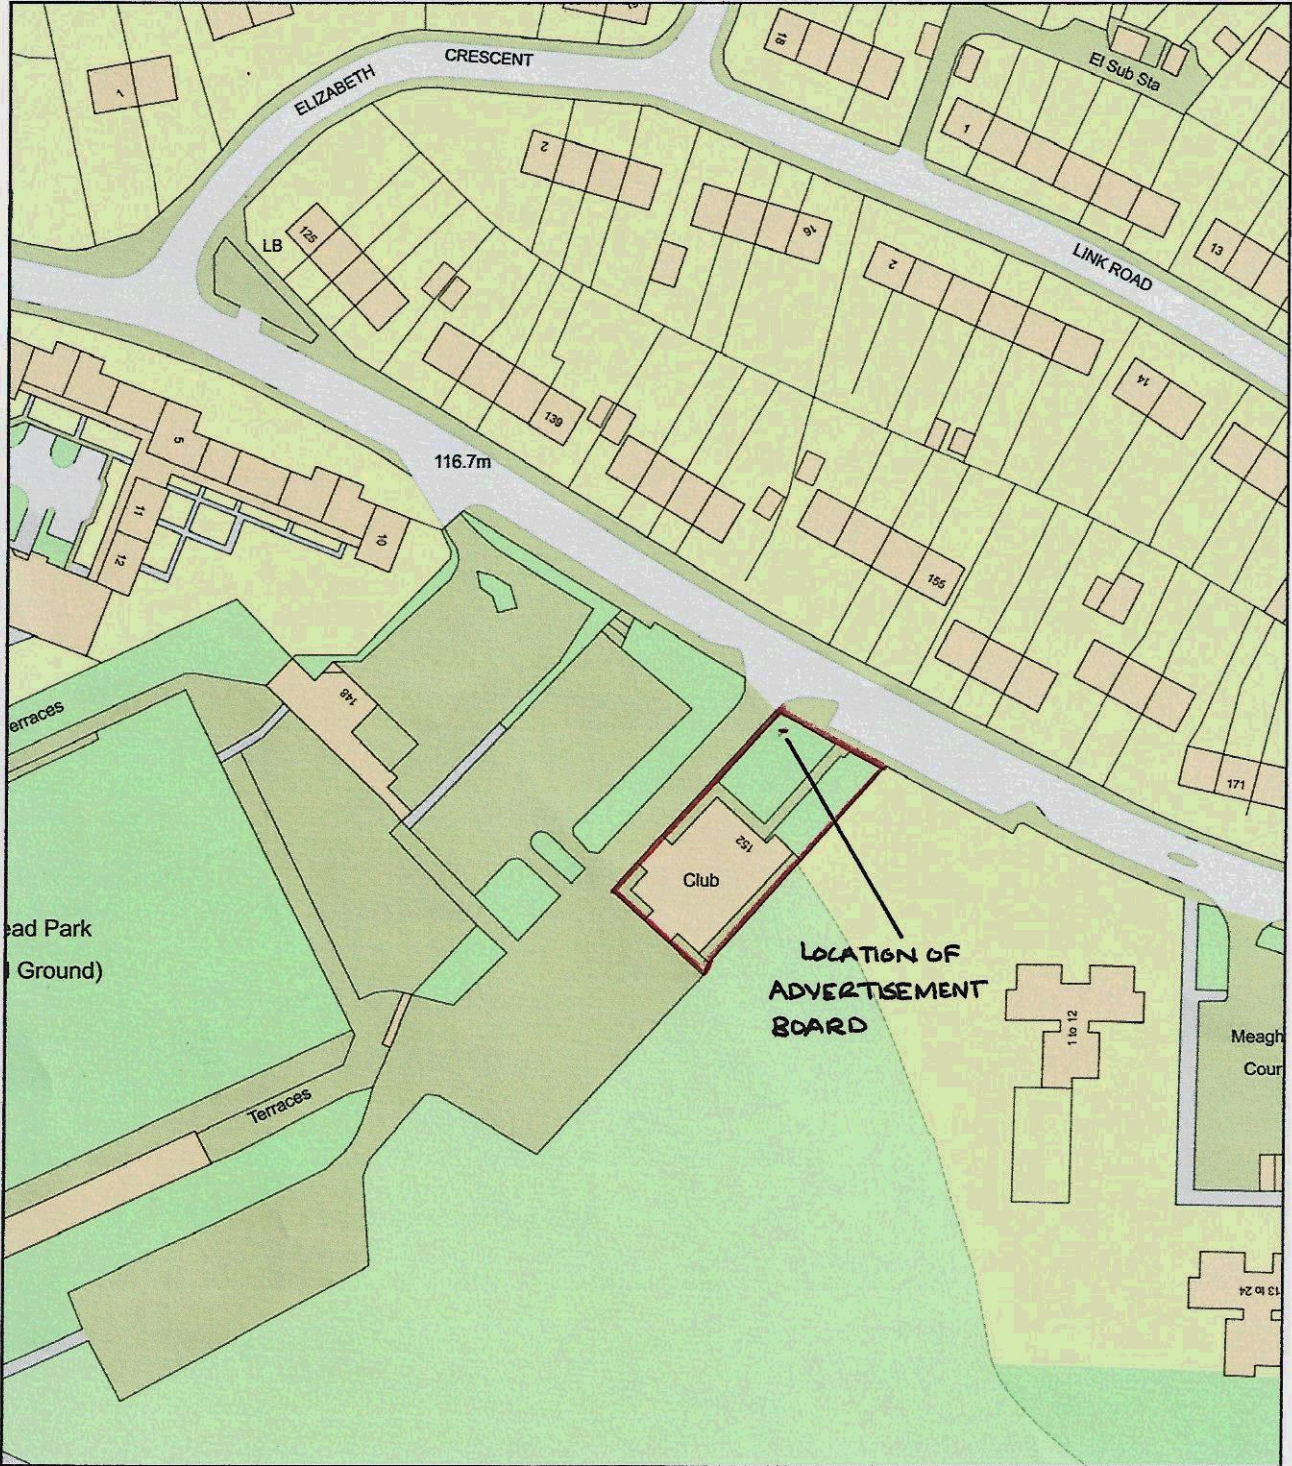

Plan Produced for: Cumnock Juniors Social Club
Date Produced: 20 Mar 2024
Plan Reference Number: TQRQM24080115417934
Scale: 1:1250 @ A4