



1:1250 Location Plan



1:500 Block Plan





Cameron Bosque Brookes Architects
 London | Cambridge | Huntingdon | Stamford
 0208 050 6206 | 01480 301 554
 info@cbb-architects.co.uk



Status Planning	Title Location and Block Plan	
Client Name Corrado Watney	Scale 1:1250, 1:500@A3	Date 08/04/2024
Project Address 1 Green Park Newmarket CB8 0SQ	Drawing Number 23101-0000	Revision P1

Rev	Date	Drawn by	Change description
P1	08/04/2024	GC	Issued for Planning

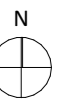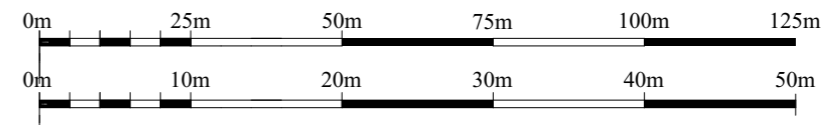

General Notes
 Do not scale from this drawing, apart from Town Planning purposes. Work to figure dimensions only. This drawing is the property of Cameron Bosque Brookes Architects Limited and copyright is reserved by them. This drawing is issued on the basis that it is not copied, used or disclosed by or to any unauthorised person without the prior written consent of Cameron Bosque Brookes Architects Limited. The drawing representative of the building or site and intended works. Contractors should carry out their own independent site surveys to confirm dimensions.