



© Crown Copyright and database rights (2022) Ordnance Survey 0100031673

LOCATION PLAN 1:1250

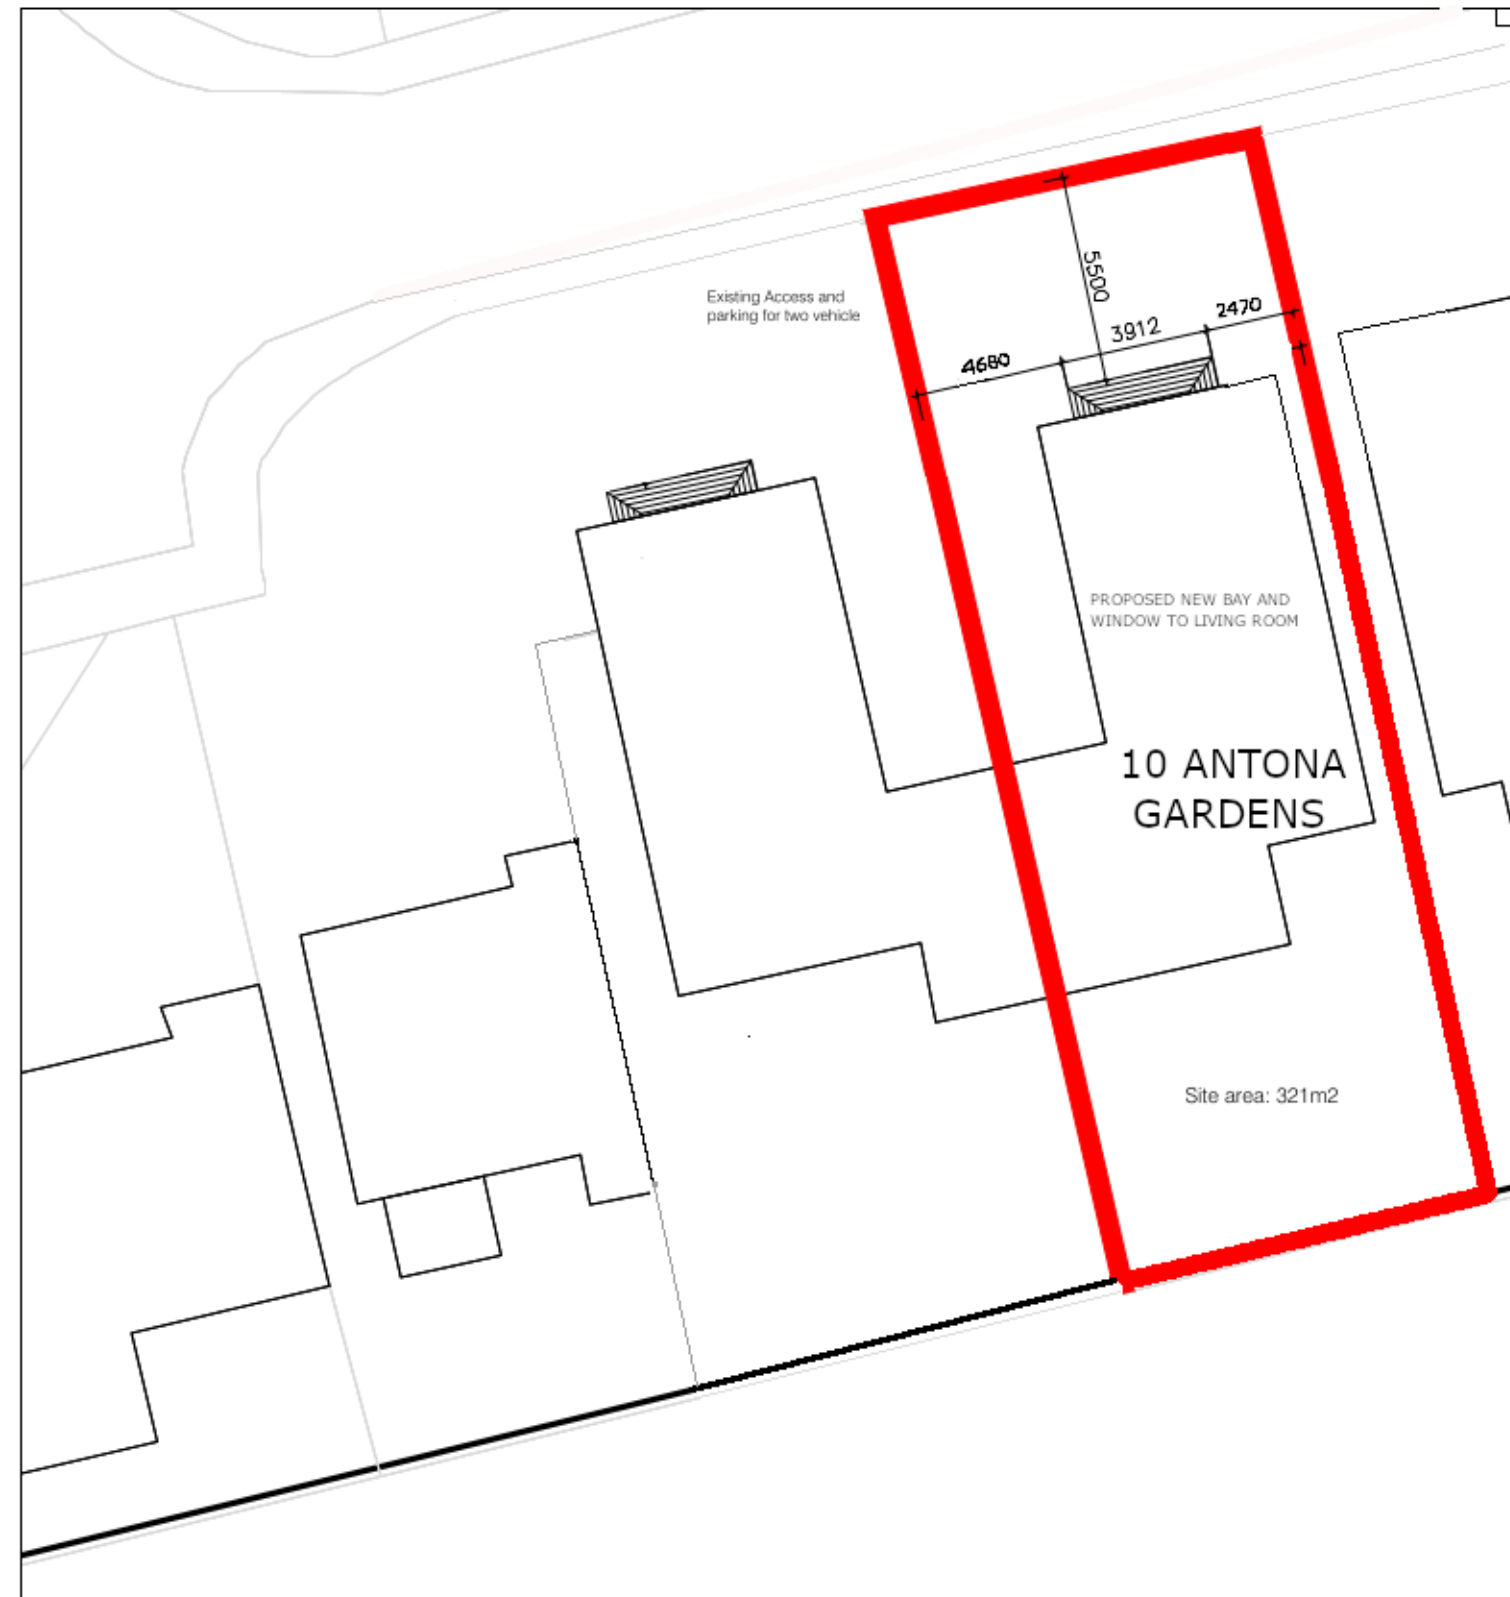

SITE PLAN 1:200

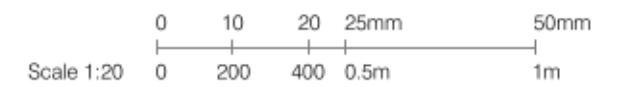

MRS. A. HOUGHTON

PROPOSED NEW BAY WINDOW TO FRONT ELEVATION, 10 ANTONA GARDENS