




FRONT / NORTH ELEVATION 1:100


SIDE / WEST ELEVATION 1:100

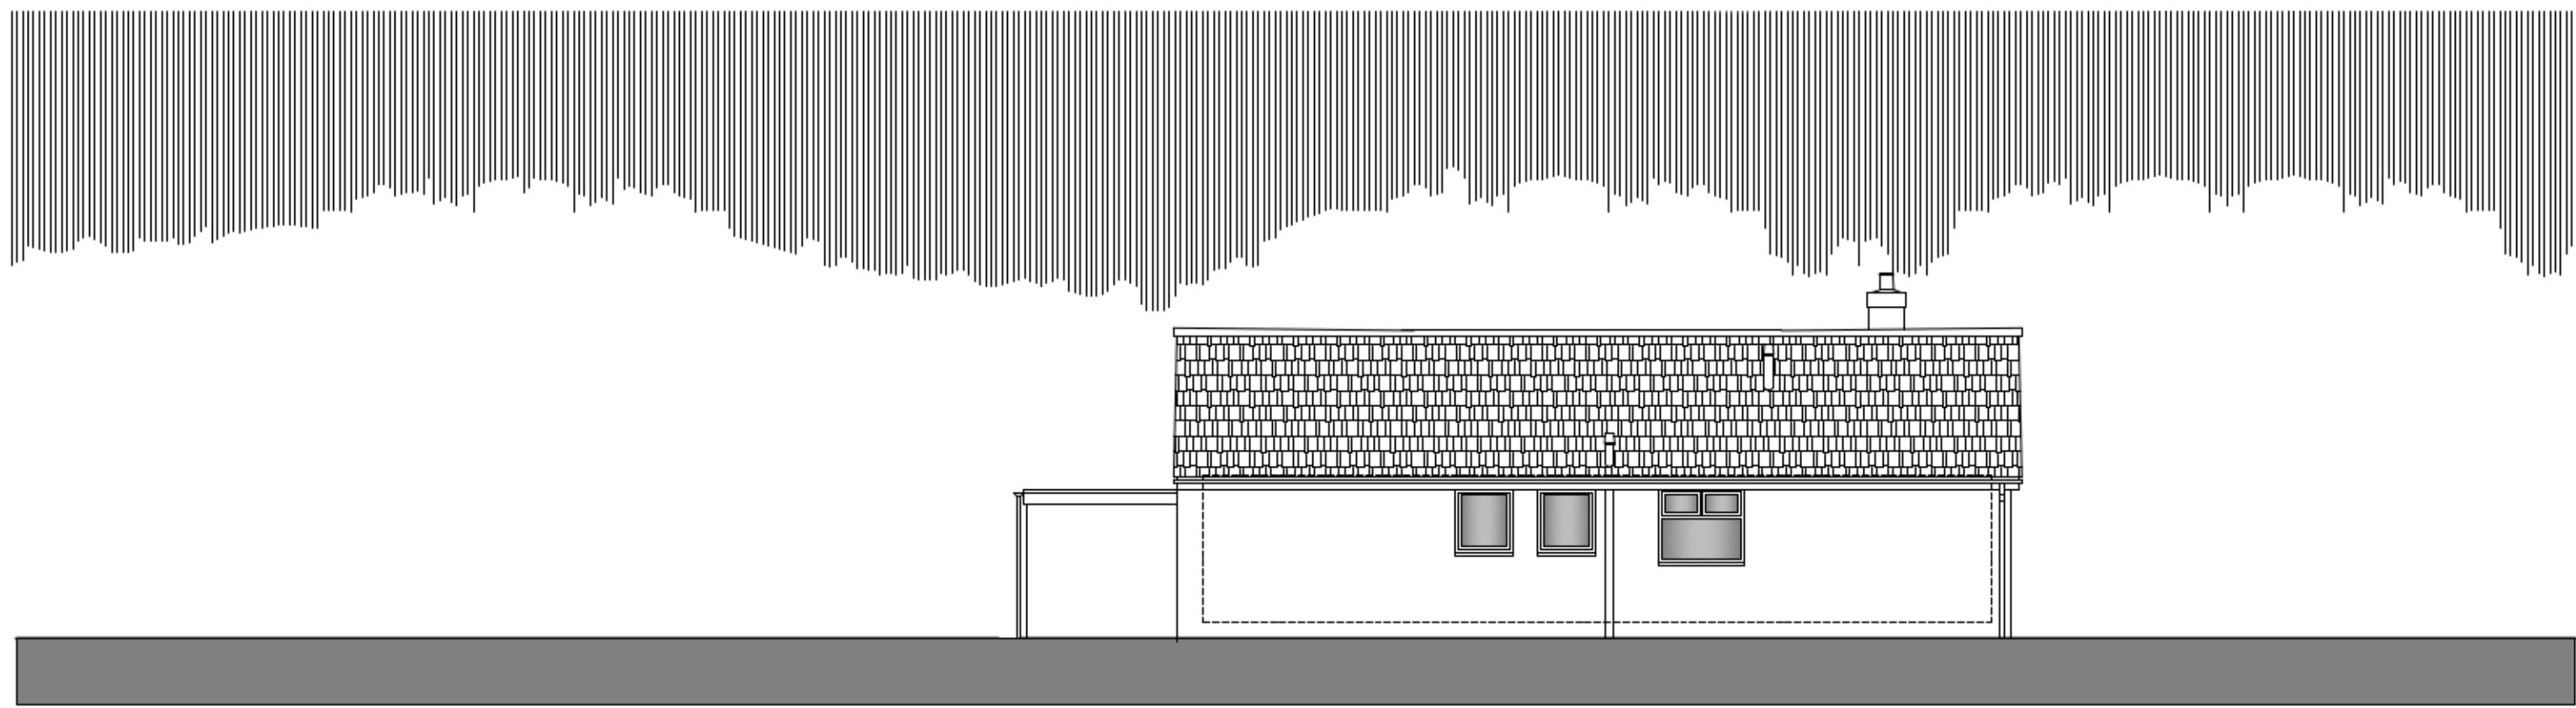

SIDE / EAST ELEVATION 1:100

EXISTING ELEVATIONS

MRS. A. HOUGHTON

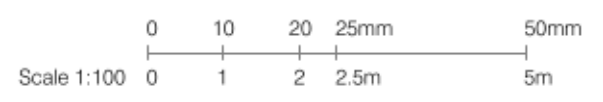

**PROPOSED NEW BAY WINDOW TO FRONT ELEVATION - 10 ANTONA GARDENS RAUNDS**