


**Location Plan** scale 1:1250

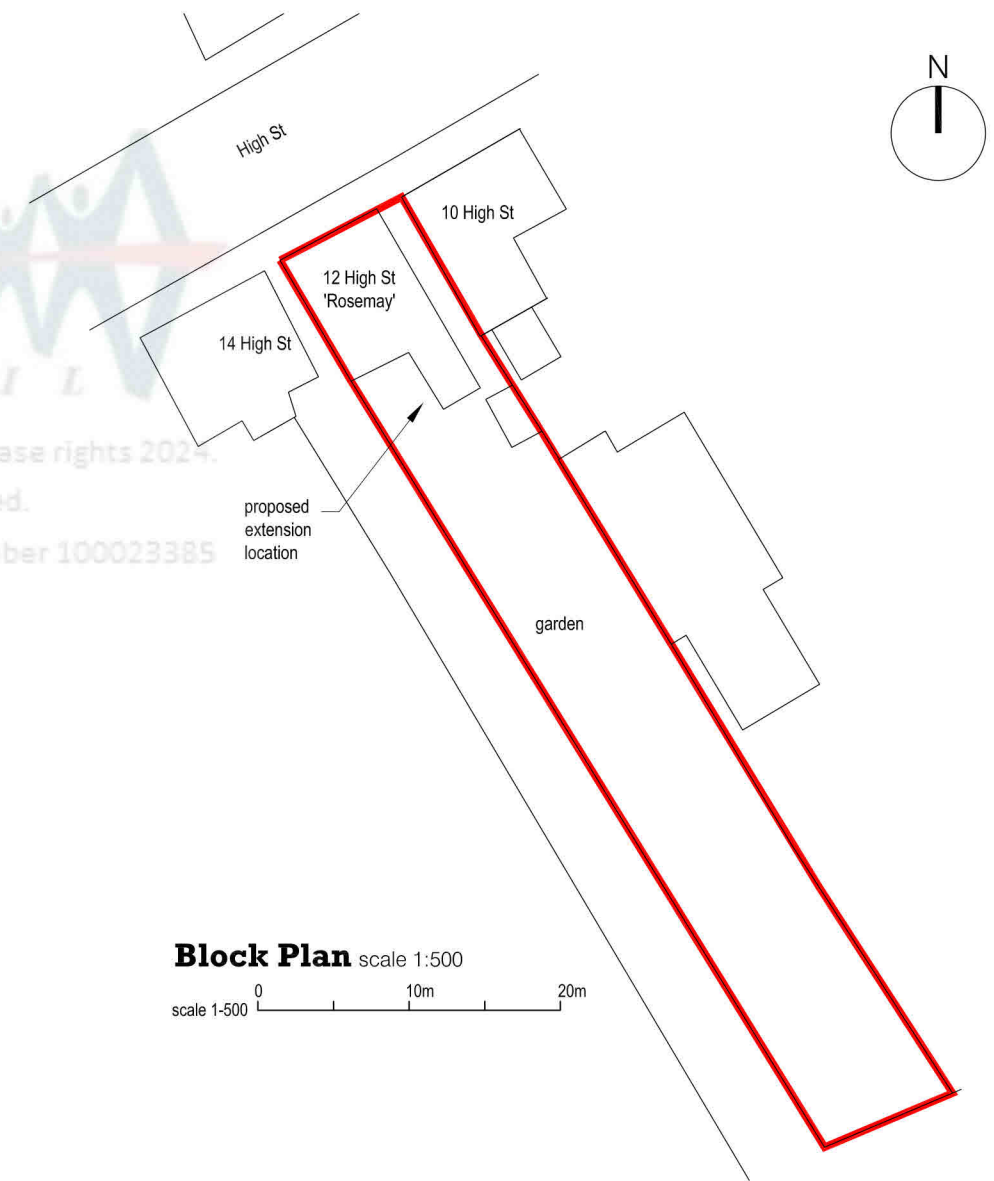

**Block Plan** scale 1:500

scale 1:500 0 10m 20m

<p>CREW ARCHITECTS 4-6 Coltbridge Avenue Edinburgh EH12 6AH</p> <p>t. 0131 2299280 info@crewarchitects.com www.crewarchitects.com</p>		<p>PURPOSE OF ISSUE <b>PLANNING PERMISSION</b></p>	
		<p>PROJECT <b>Rosemay, Elie</b></p>	
<p>Drawing can only be used for purpose of ISSUE This drawing is copyright Drawings to be read in conjunction with structural engineers &amp; other consultants drawings</p>		<p>CLIENT <b>Mr and Mrs Kelly</b></p>	<p>DWG TITLE <b>LOCATION + BLOCK PLAN</b></p>
		<p>SCALE <b>1:500 @ A3</b> <b>1:1250 @ A3</b></p>	<p>DATE <b>FEB 2024</b></p>