




SECTION THRU ROOFLIGHT & SUN-TUBE

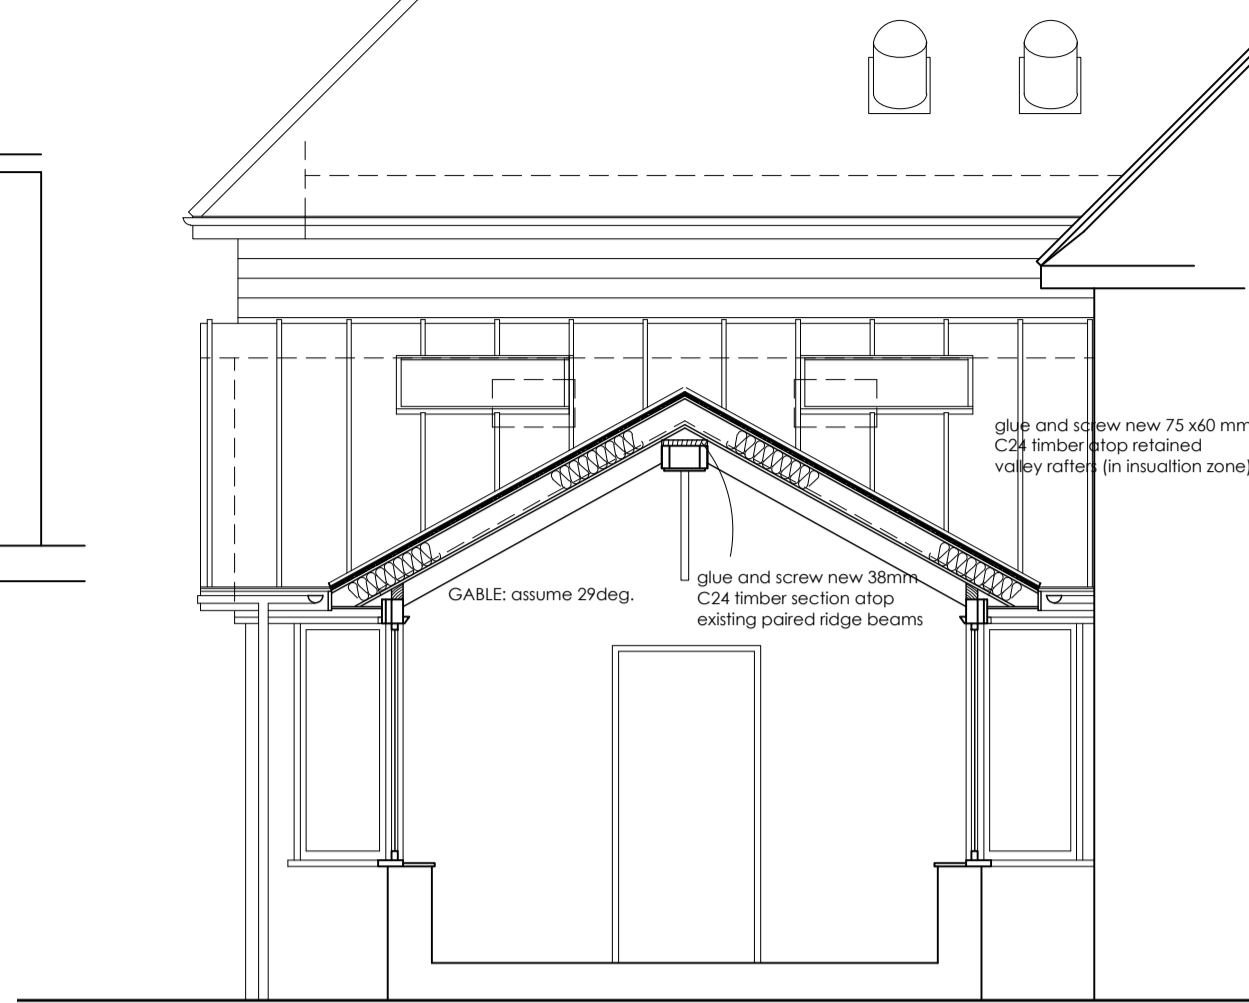


CROSS SECTION

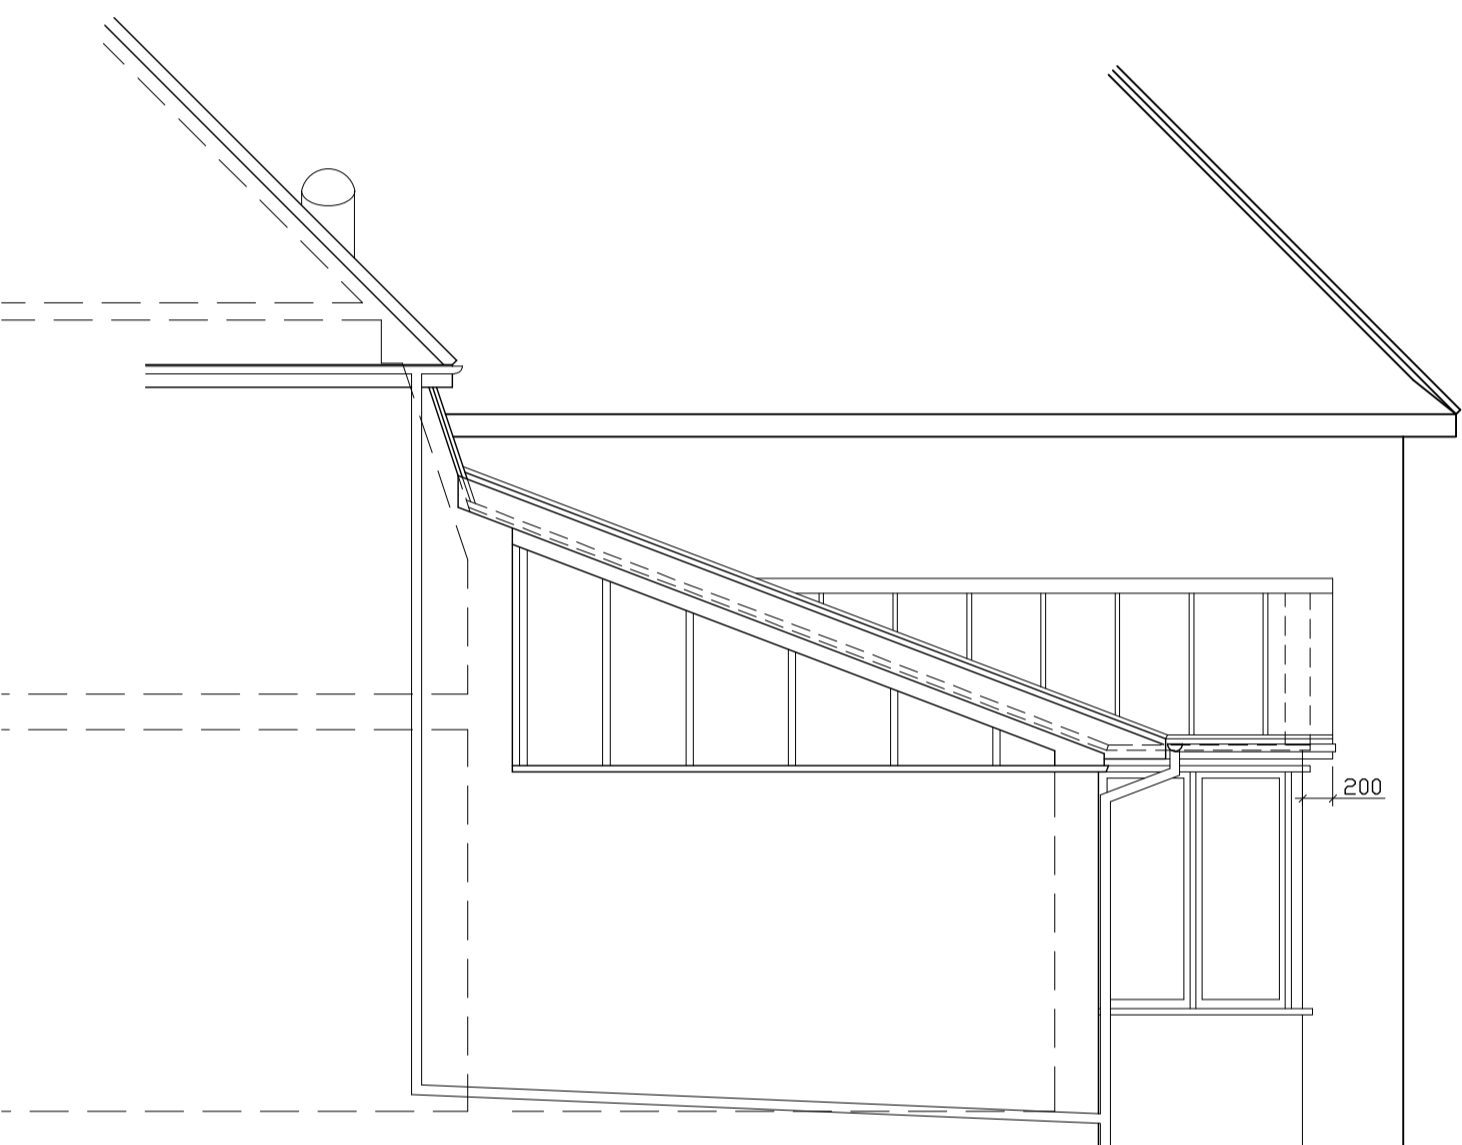


SIDE ELEVATION

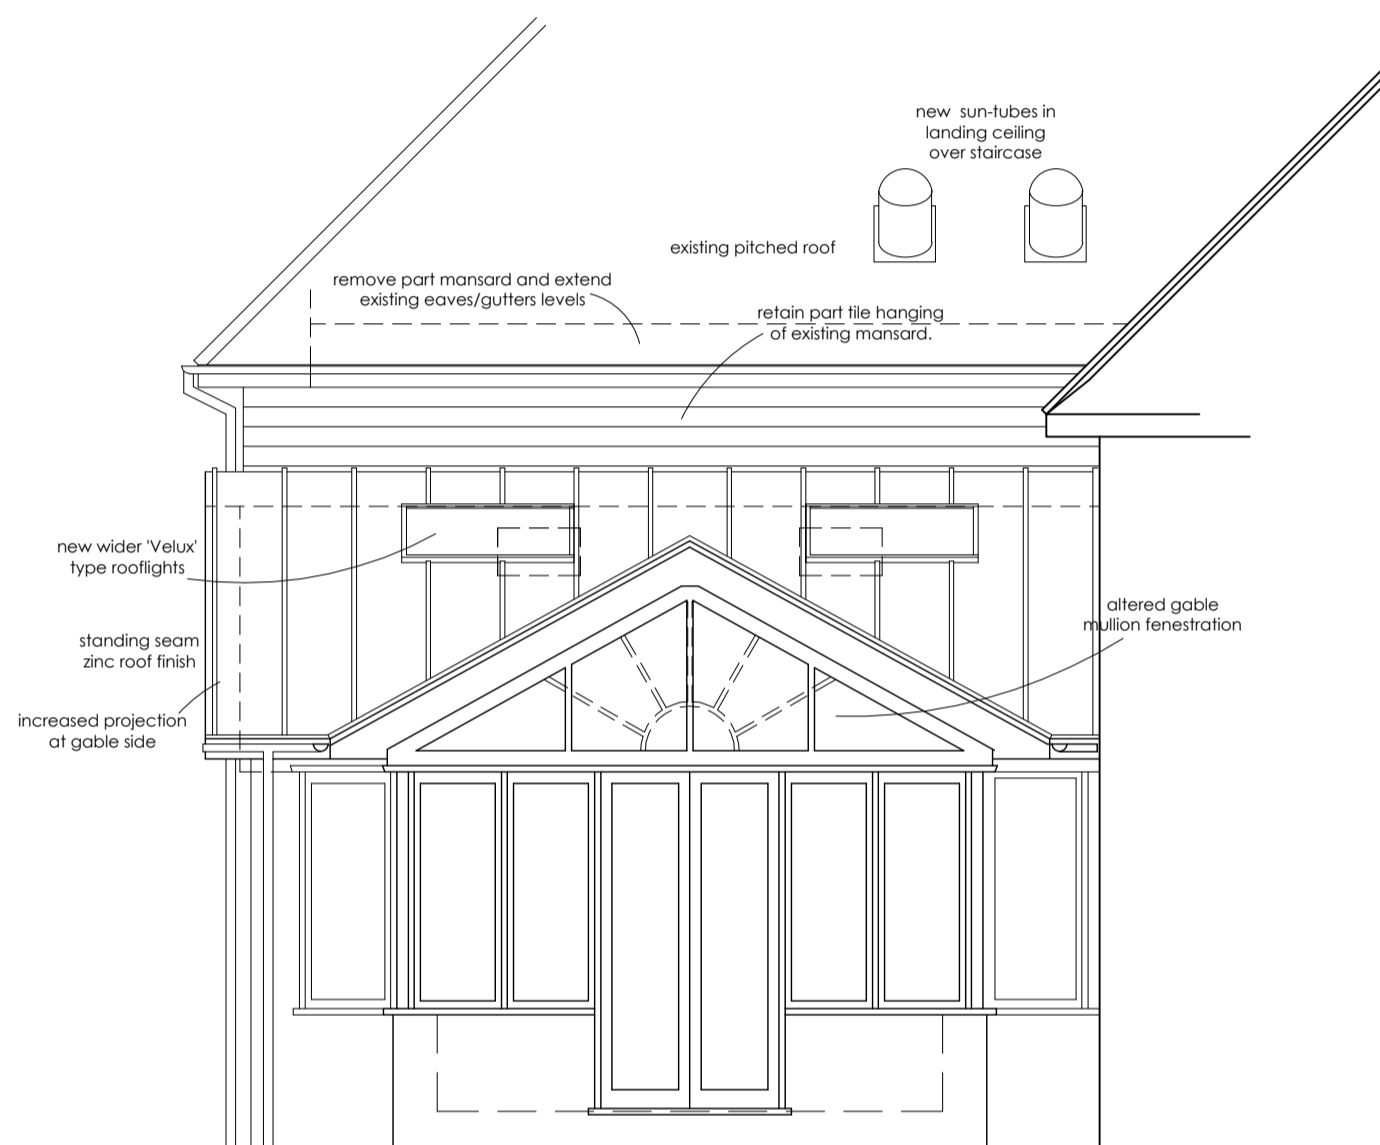

REAR ELEVATION

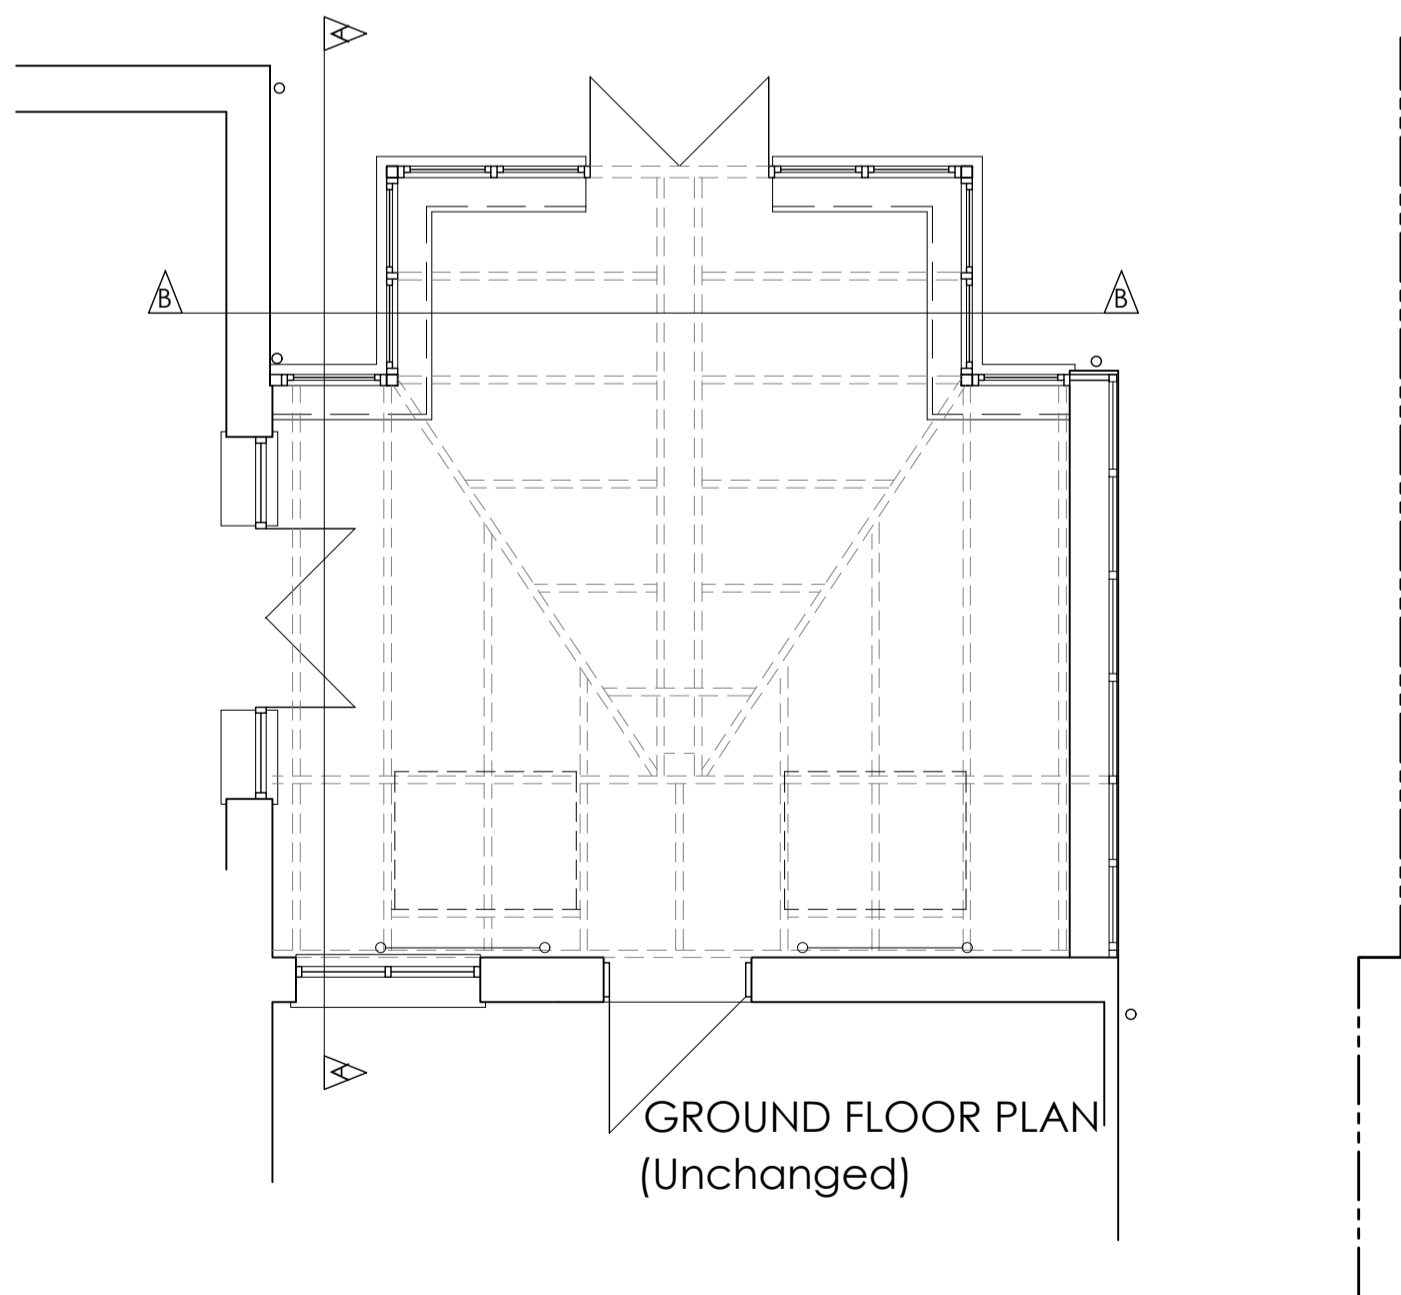

GROUND FLOOR PLAN
(Unchanged)

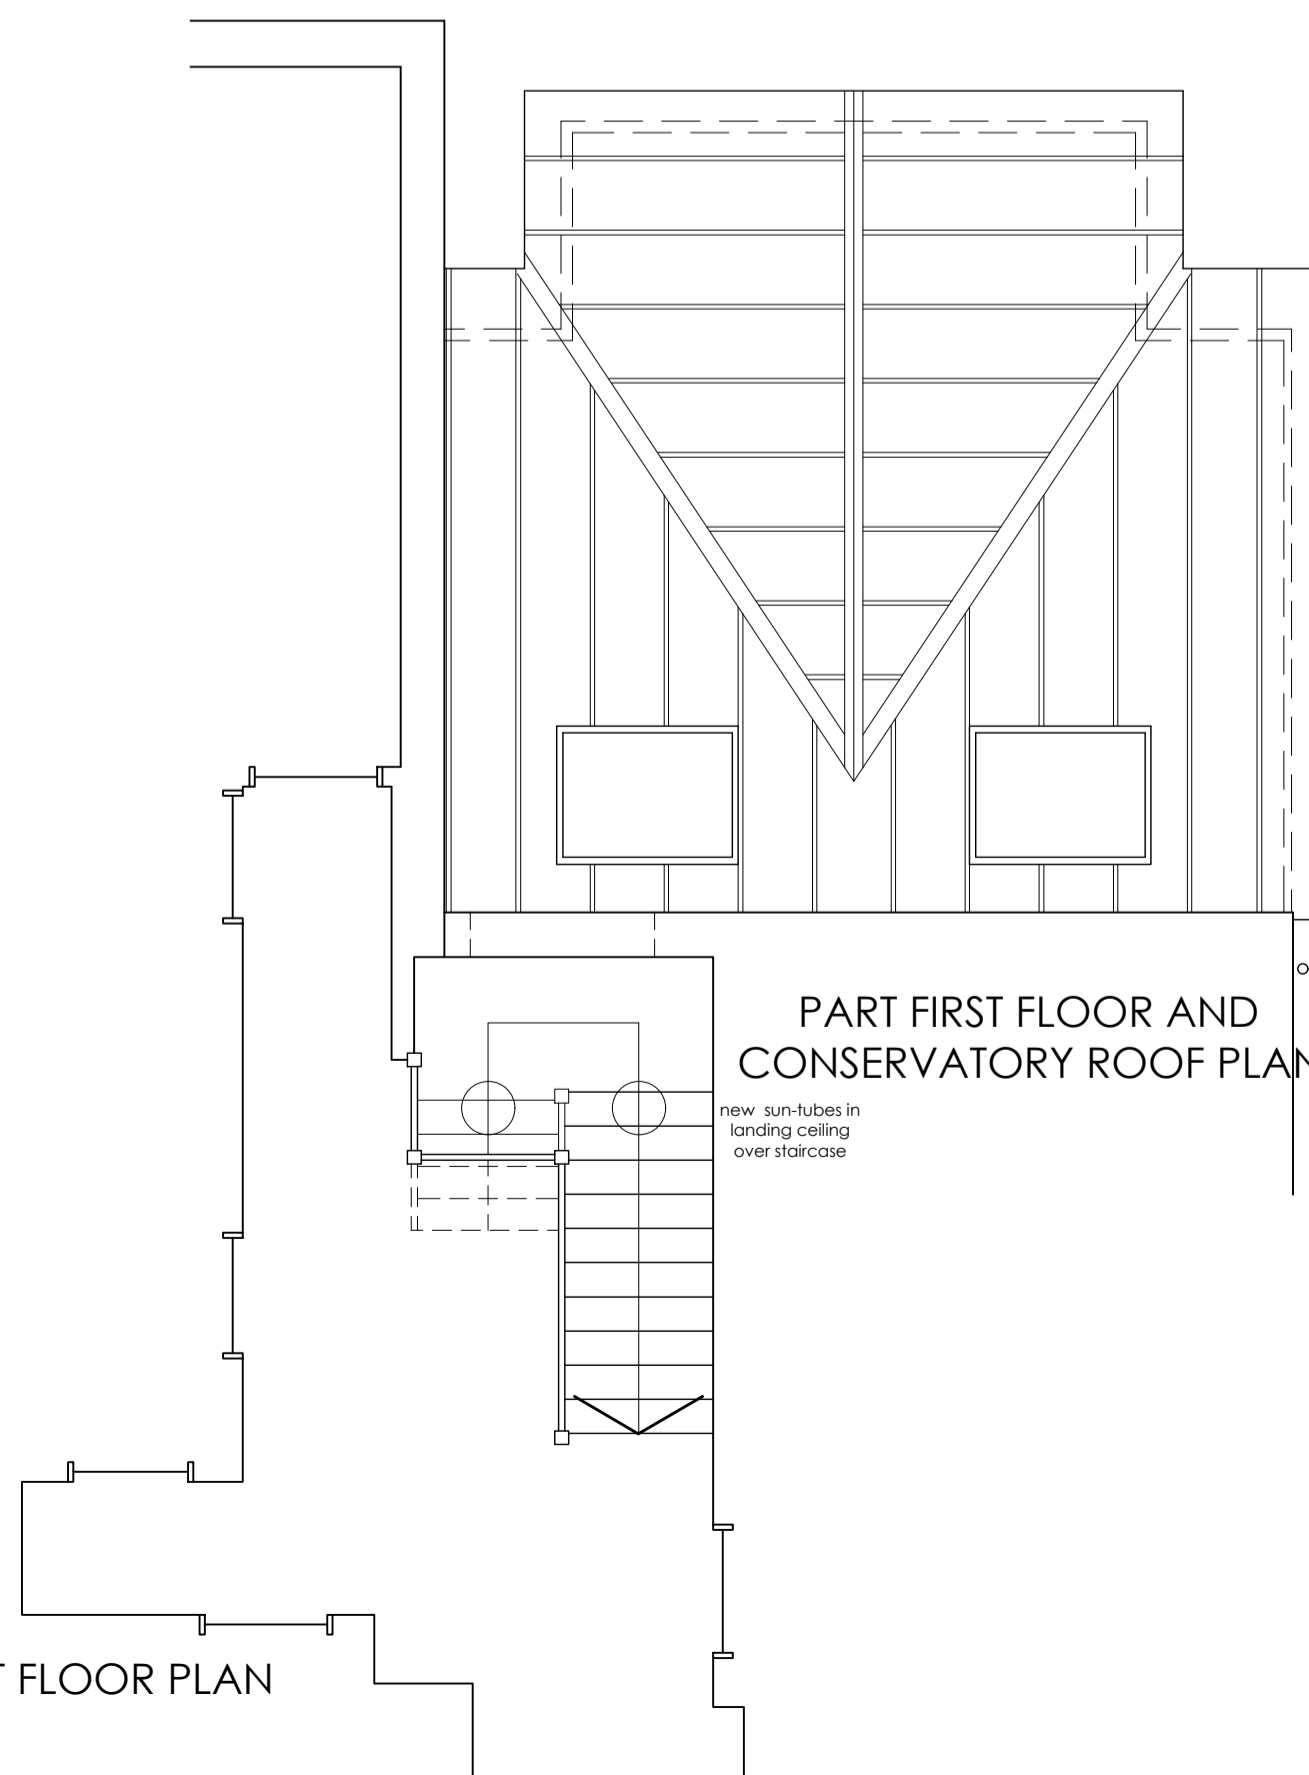

PART FIRST FLOOR AND
CONSERVATORY ROOF PLAN

FIRST FLOOR PLAN