



4 Section 1
1 : 50

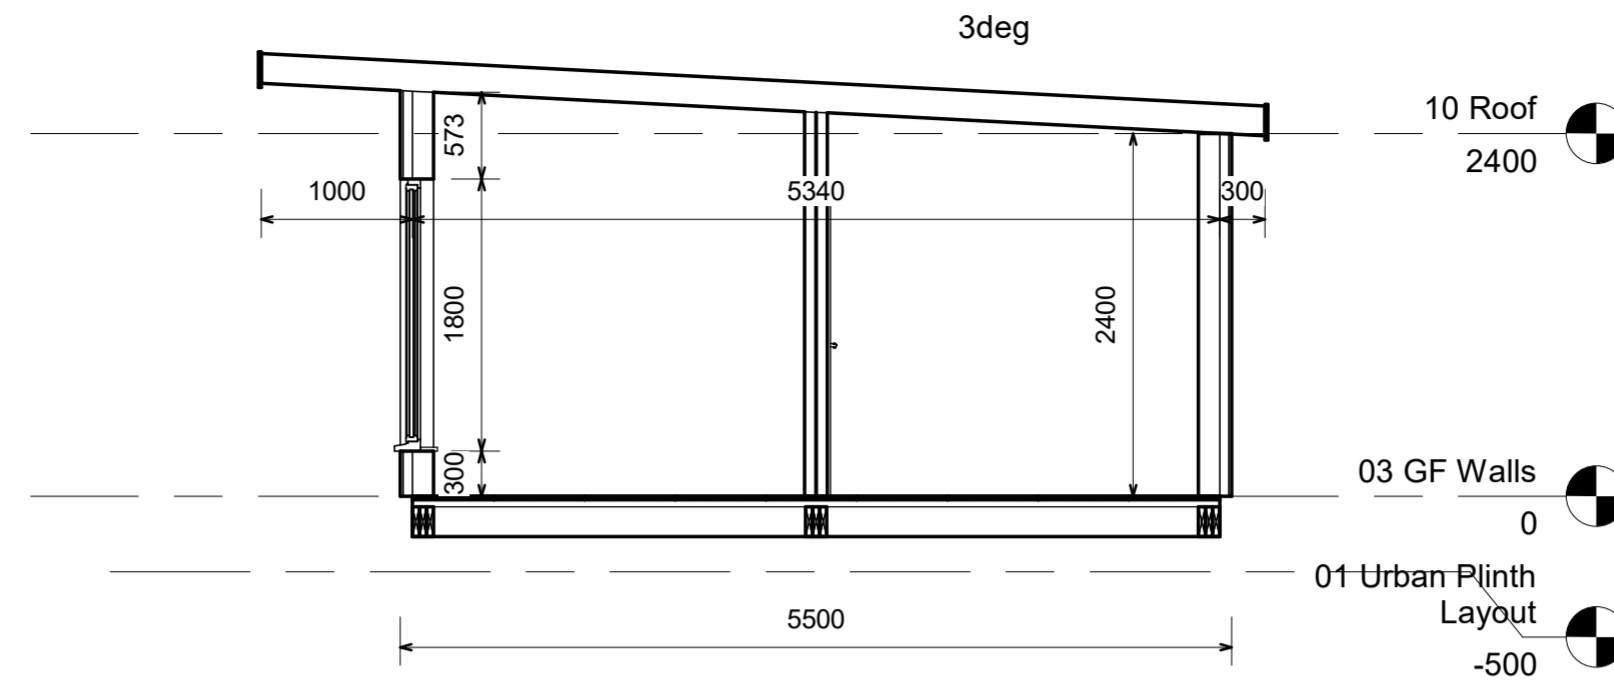


3 Section 2
1 : 50

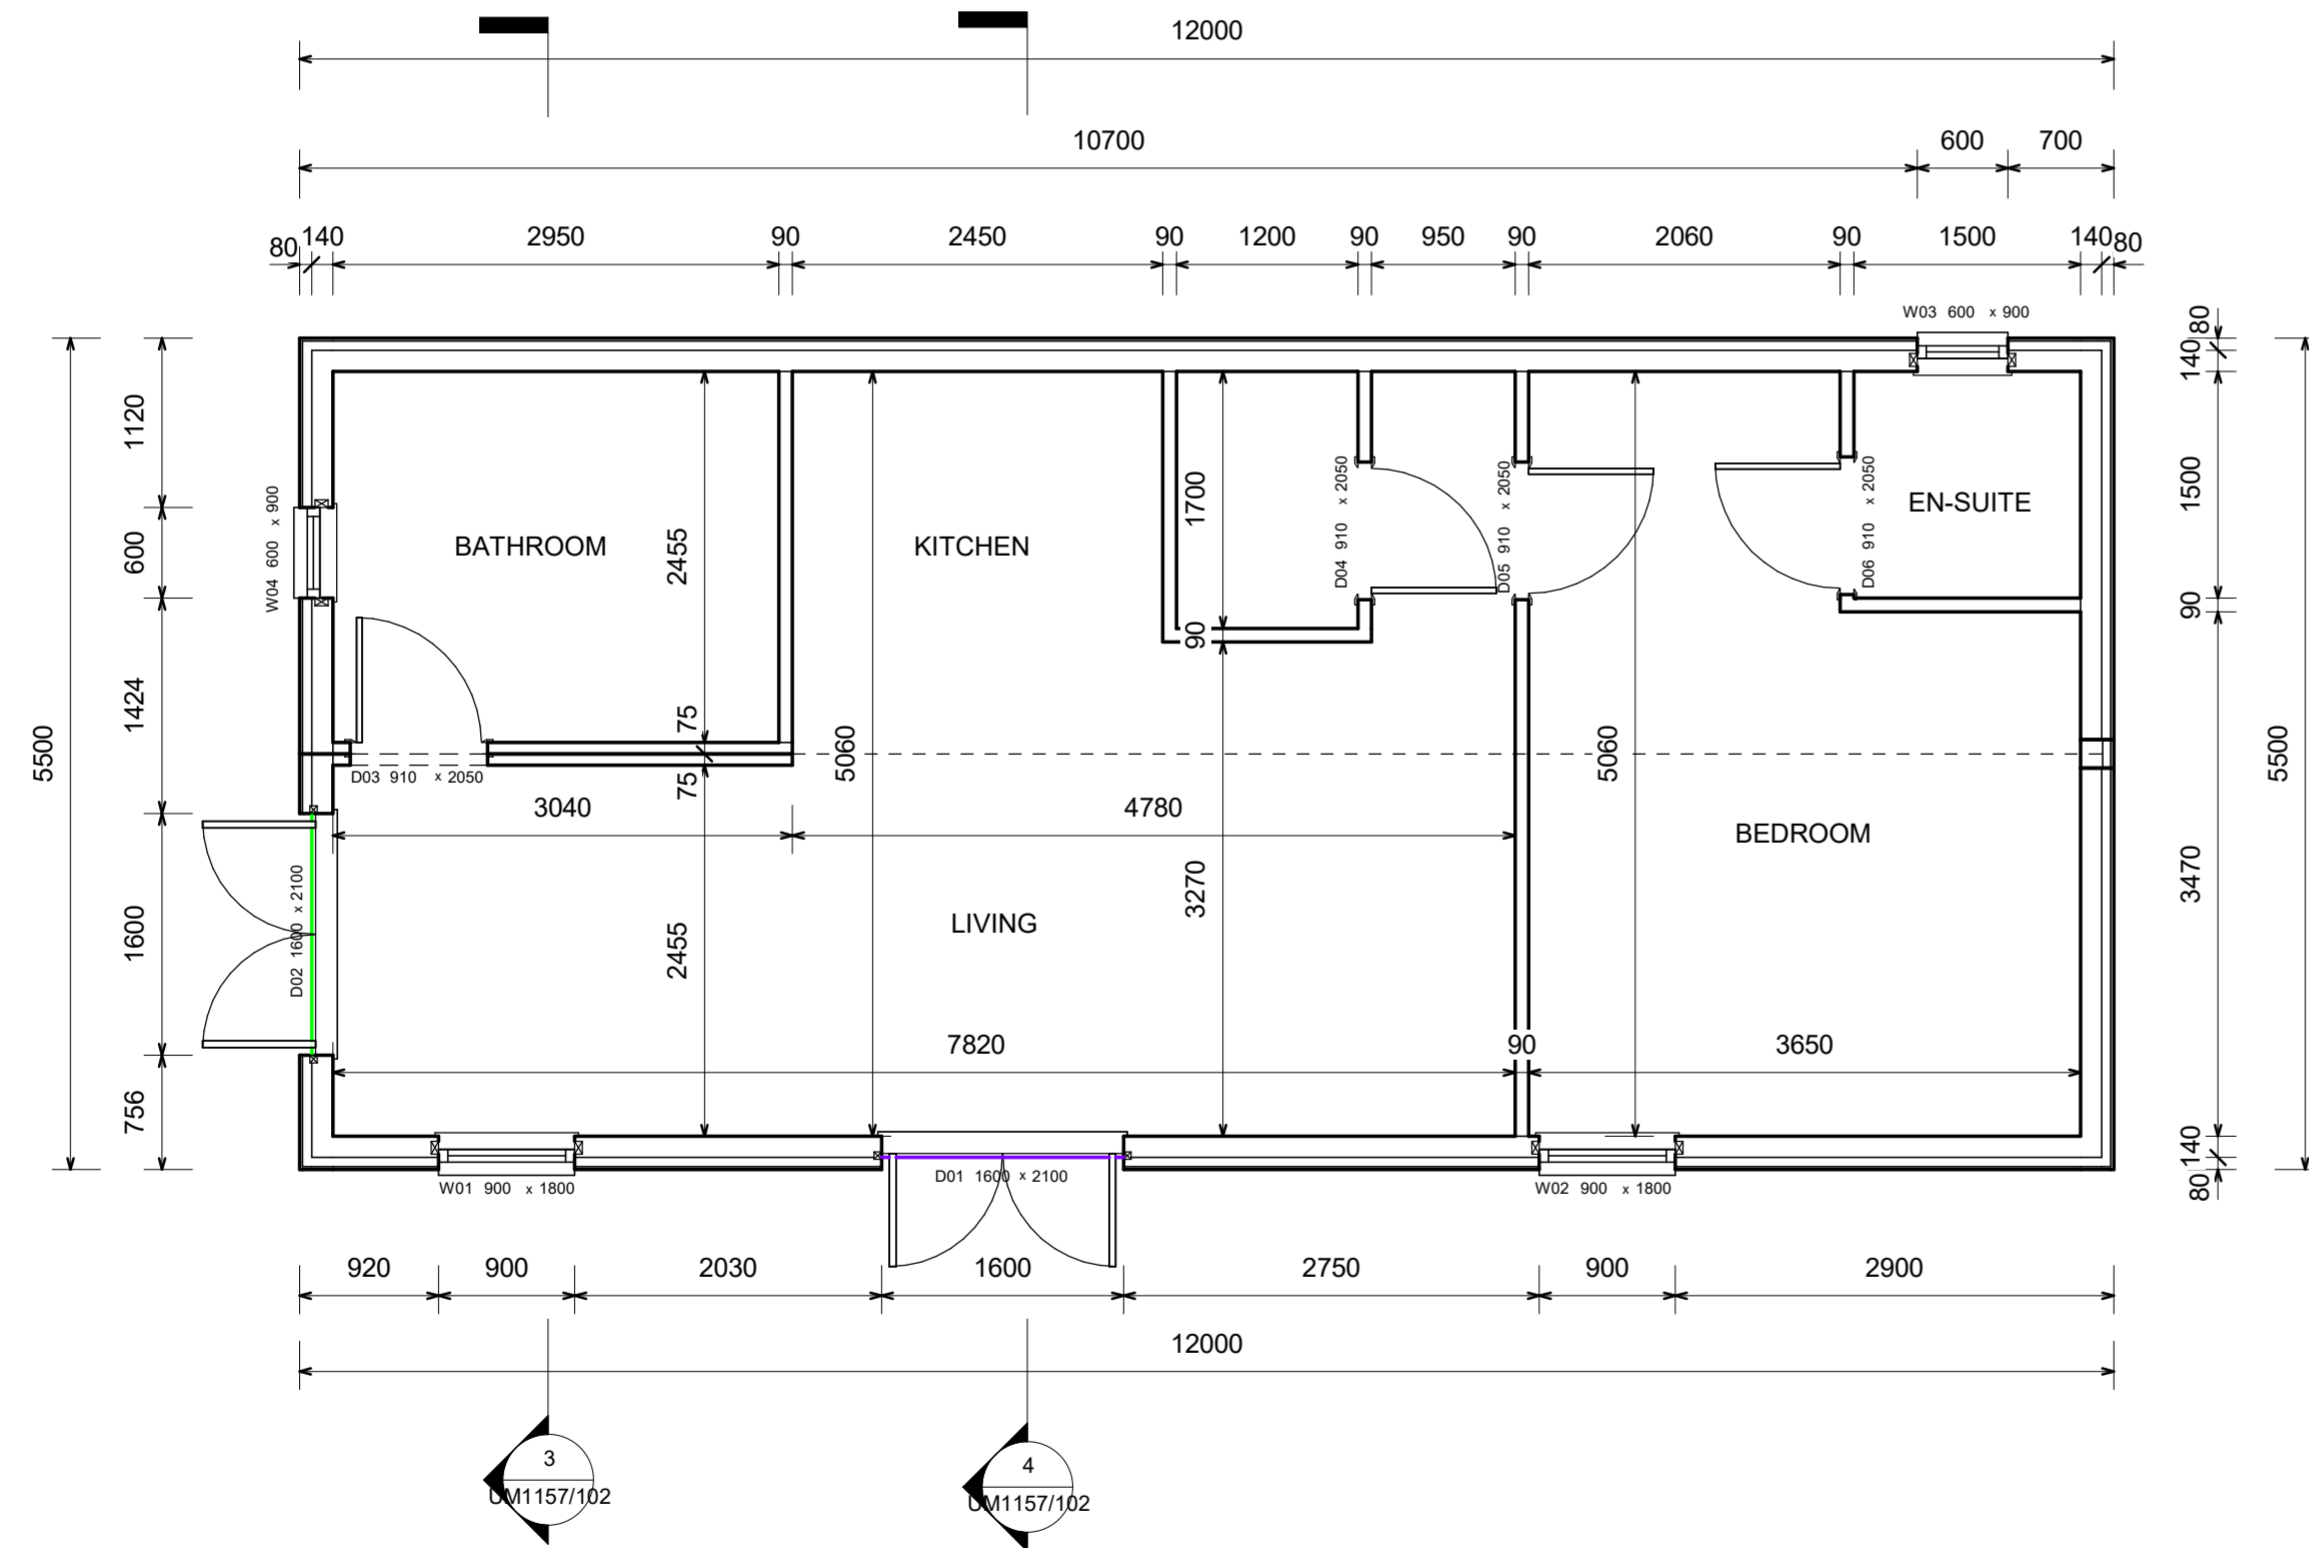

1 03 GF Walls
1 : 50

NOTE INTERNAL DIMENSIONS ARE TO FACES OF TIMBER FRAME STUDS - NO ALLOWANCE HAS BEEN MADE FOR PLASTERBOARD, BATTENS OR FACE FIXED INSULATION. WIDTH OF FINISHES SHOULD BE DEDUCTED TO DETERMINE FINISHED ROOM SIZES

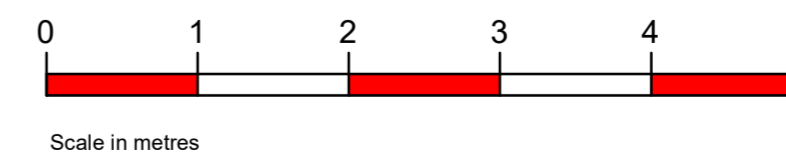

No.	Description	Date

Rogers

New Lodge

Ground Floor Layout

Project number	UM1157
Date	05.04.24
Drawn by	TAM
Checked by	PCP

UM1157/102

Scale	1 : 50
-------	--------