
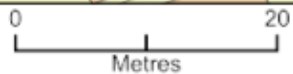


11 Hays Walk

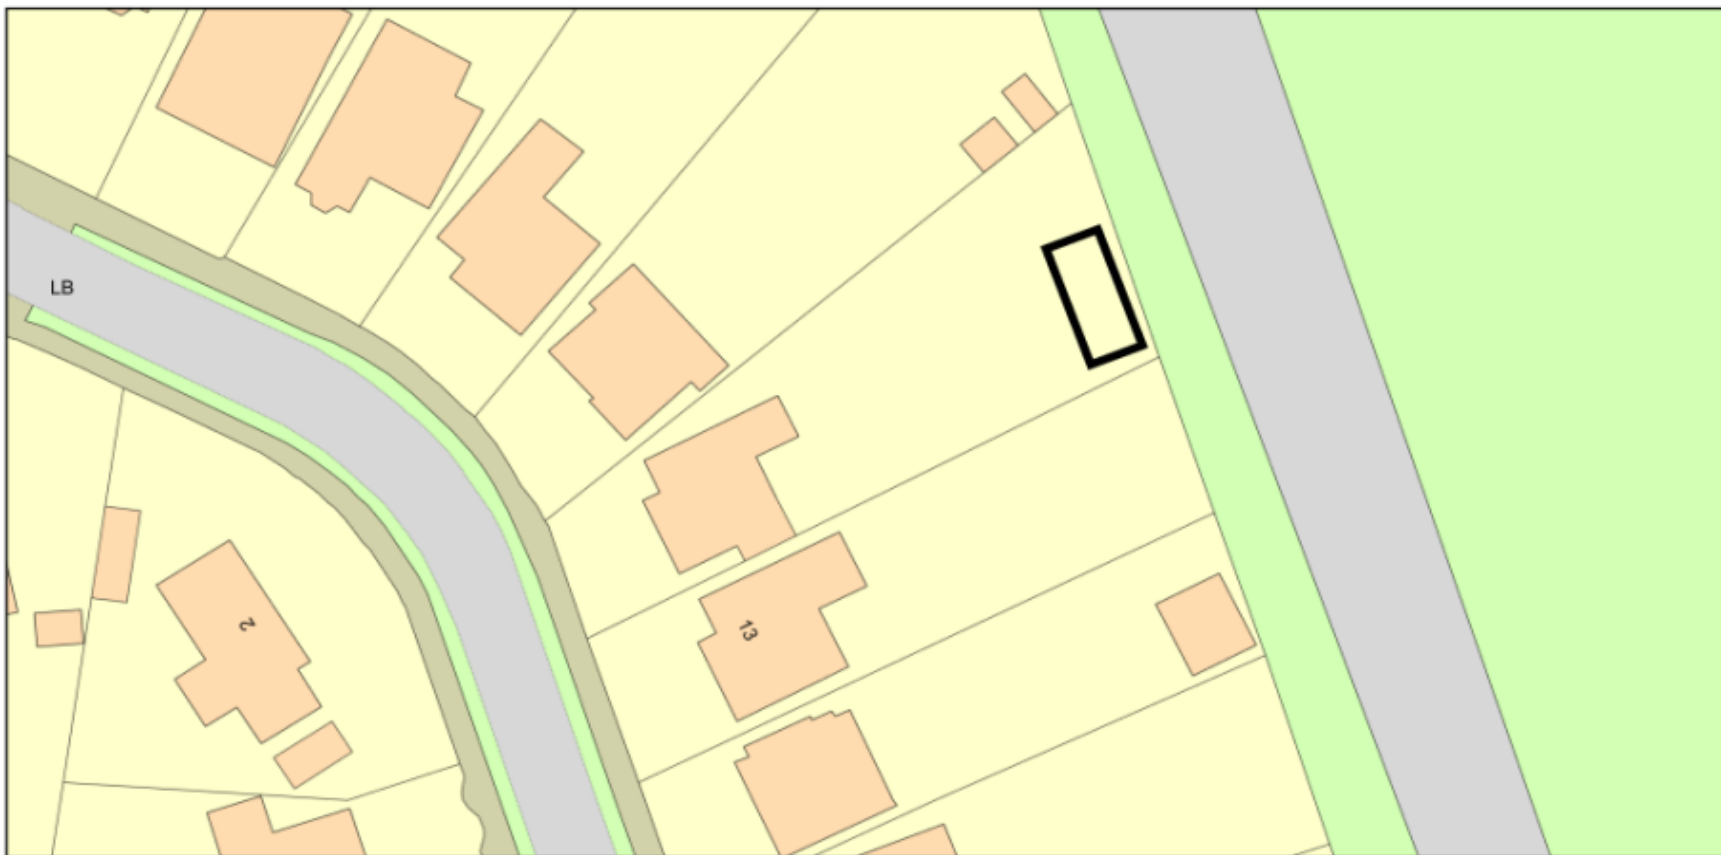

Plan Produced for: J Rogers

Date Produced: 11 Apr 2024

Plan Reference Number: TQRQM24102161458050

Scale: 1:500 @ A4

© Crown copyright and database rights 2023 OS 100042766

