



TYPICAL VEHICLE CROSSING DETAILS 100mm KERB UPSTAND


Kerb Edge

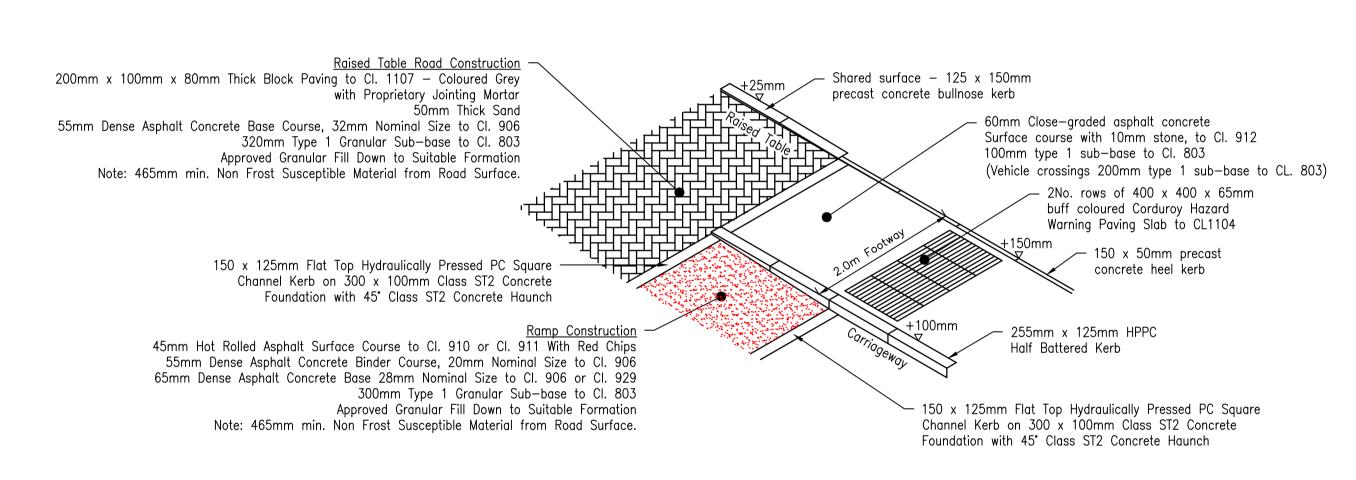

TYPICAL CARRIAGEWAY TO RAISED TABLE RAMP DETAIL (SCALE 1:50)

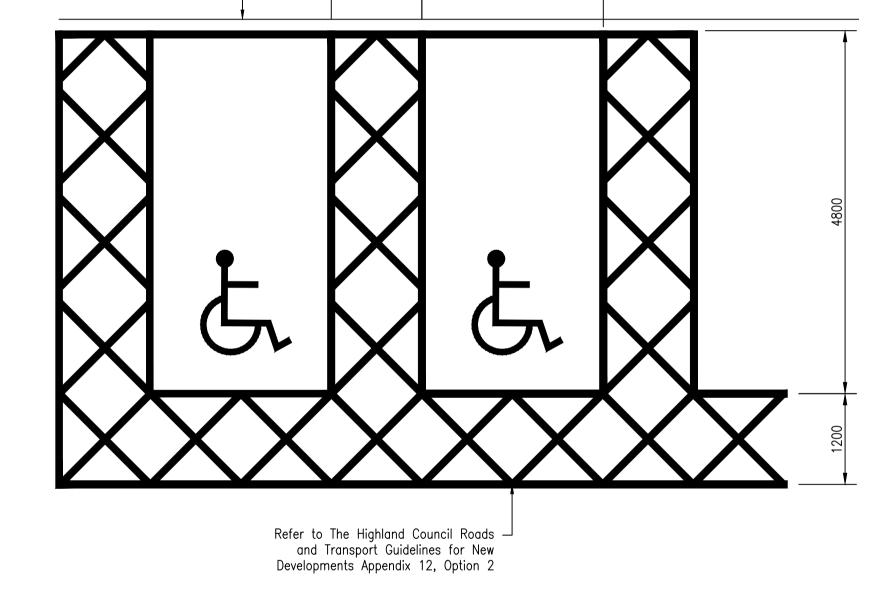


Accessible Parking Bays (Off-Street)

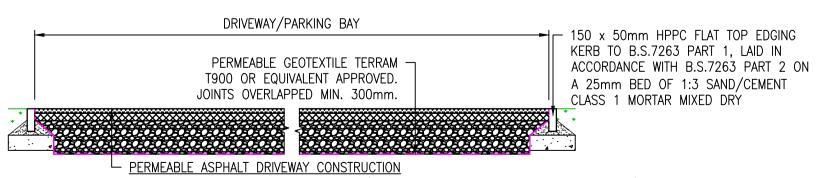

30mm POROUS ASPHALT SURFACE COURSE (6mm FOR DRIVEWAYS, 10mm FOR PARKING BAYS) TO CL. 938 50mm POROUS ASPHALT BINDER COURSE (20mm FOR DRIVEWAYS, 32mm FOR PARKING BAYS) TO CL. 938 220mm TYPE 3 SUB-BASE 4-20mm OPEN GRADED CLEAN CRUSHED AGGREGATE

TYPICAL CONSTRUCTION CROSS SECTION THROUGH POROUS ASPHALT SURFACING (SCALE 1:10)

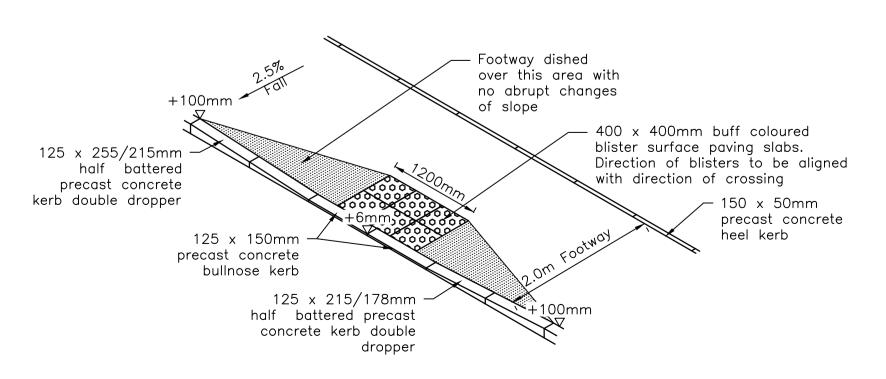

DROP KERB DETAIL AT PEDESTRIAN CROSSING POINT (SCALE 1:50)

Do not scale from this drawing. SAFETY HEALTH AND ENVIRONMENTAL INFORMATION

IN ADDITION TO THE HAZARD/RISKS NORMALLY ASSOCIATED WITH THE TYPES OF WORK DETAILED ON THIS DRAWING, NOTE THE FOLLOWING RISKS AND INFORMATION.

RISKS LISTED HERE ARE NOT EXHAUSTIVE. REFER TO DESIGN ASSESSMENT FORM.

CONSTRUCTION 250mm Ø SCOTTISH WATER ASBESTOS CEMENT WATER MAIN ADJACENT TO NORTH EAST SITE BOUNDARY. INUNDATION OF CANAL WATER TO CONSTRUCTION SITE DUE TO CANAL LOCK FAILURE.


DEMOLITION

NONE THAT COULD NOT BE FORESEEN BY A COMPETENT

FOR INFORMATION RELATING TO USE, CLEANING AND MAINTENANCE SEE THE HEALTH AND SAFETY FILE

IT IS ASSUMED THAT ALL WORKS WILL BE CARRIED OUT BY A COMPETENT CONTRACTOR WORKING, WHERE APPROPRIATE, TO AN APPROVED METHOD STATEMENT.

REFER TO FAIRHURST DRAWING 149592/1205 FOR ROAD CONSTRUCTION DETAILS SHEET 1.

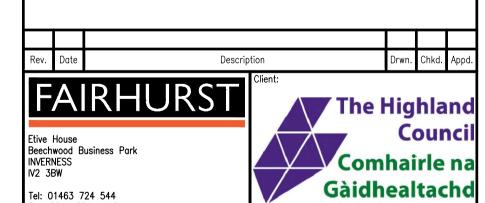

NEW HOUSING TORVEAN NORTH

Fax: 0844 381 4412

ROAD CONSTRUCTION DETAILS PHASE 1 (SHEET 2 OF 2)

Scale at A1:	Status:	Status:	
AS SHOWN	For Approval	For Approval	
Drawn:	Checked:	Approved:	
GM	RMS	JP	
Date:	Date:	Date:	
11/03/24	13/03/24	15/03/24	
Drawing No:	=	Povision:	