


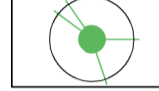
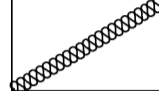

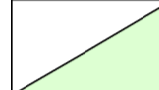



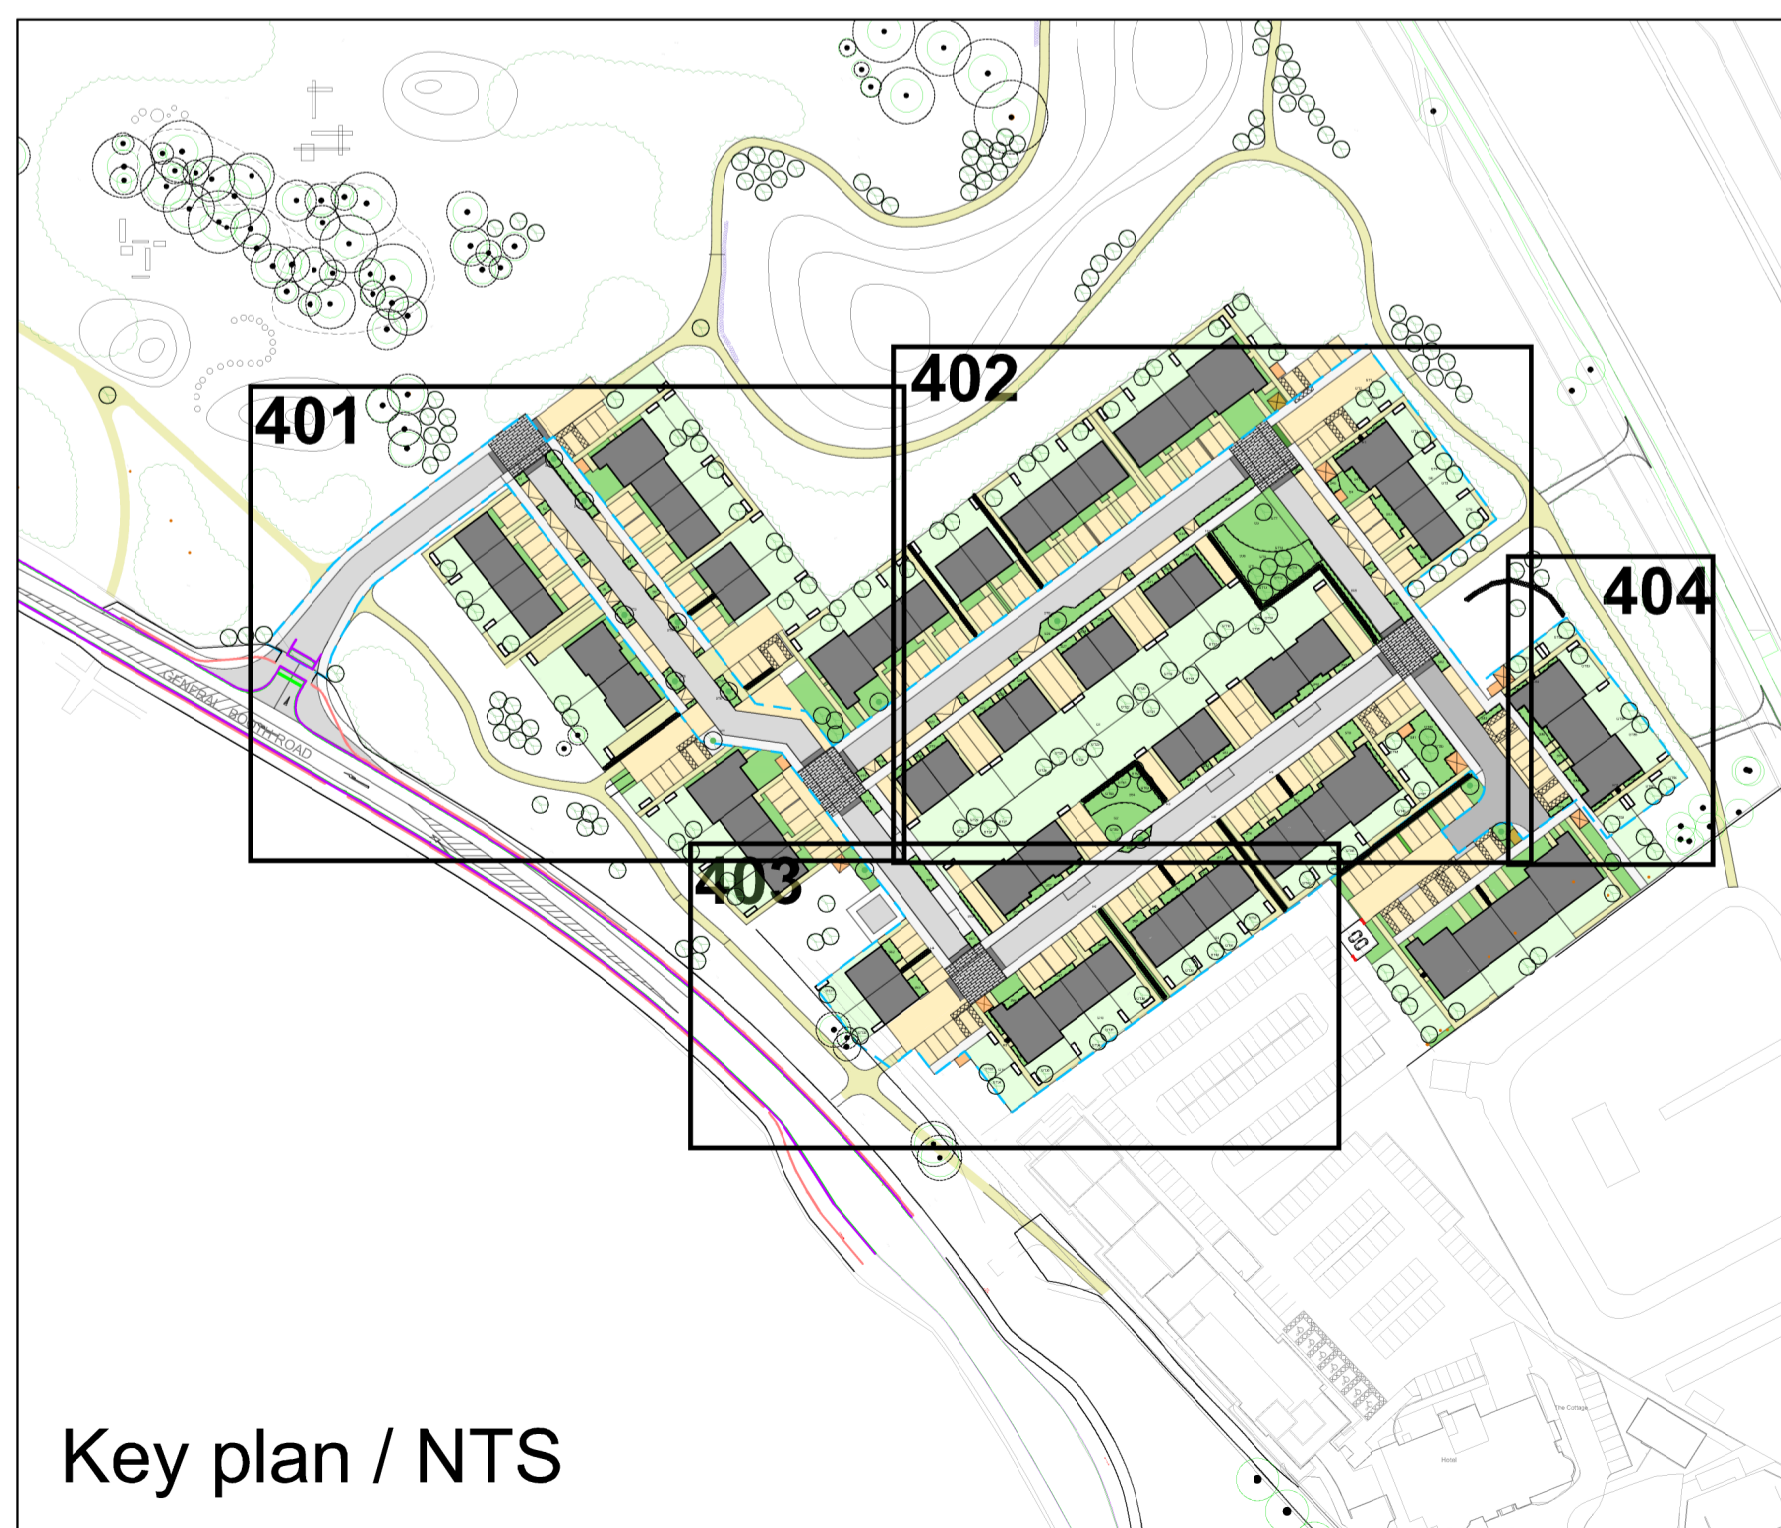
NOTES

Planting schedules on drawing 235 / 404

For planting specification refer to the latest revision of Torvean North Landscape Plan 235 / 104

KEY:

-  garden tree (GT)
-  street tree (ST)
-  formal hedgerow (H)
-  shrubs (S)
-  grass (G)
-  phase 1



Key plan / NTS

REV	ISSUE NOTE	DATE	INTS

CLIENT:
The Highland Council

JOB TITLE:
Torvean North

STAGE:
Planning

DRAWING TITLE:
Phase 1 Planting Plan 3 of 4

SCALE:	1:200@A1	DRAWN:	JON
DRG NO:	235 / 403	CHECKED:	LSS
REV:		DATE:	11/01/24