



Site Location Plan
SCALE 1:1250



Existing Block Plan
SCALE 1:500



Proposed Block Plan
SCALE 1:500

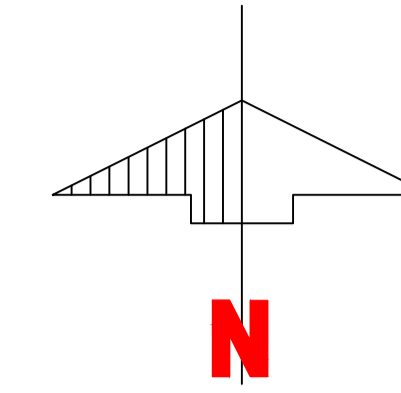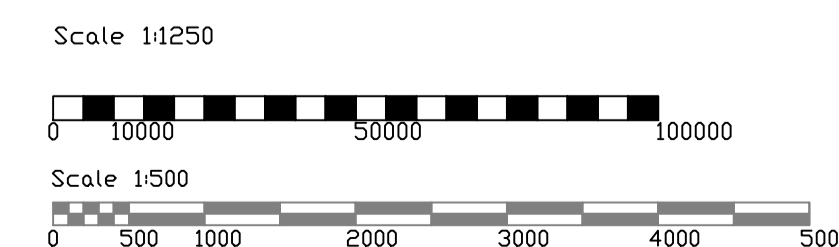

NOTES
All dimensions must be checked on site and not scaled from this drawing. Any discrepancies shall be noted to the Contract Administrator immediately
© COPYRIGHT
This drawing is copyright and may not be altered, reproduced or used other than for the contract works for which it is issued without the express permission of Gaskell Construction Consultants LTD.

Amendment _____ *Date* _____

Project Title
**PROPOSED NEW SUBSTATION AT
IDEXX LABORATORIES,
GRANGE HOUSE,
SANDBECK WAY, WETHERBY**

Client
IDEXX LABORATORIES

Drawing Title
**SITE LOCATION PLAN &
BLOCK PLANS**

<i>Drawing Nr.</i>	GBS/2342/900						
For Construction	<input type="checkbox"/>	As Built	<input type="checkbox"/>	Planning	<input type="checkbox"/>	Tender	<input checked="" type="checkbox"/>
Comm/Approval	<input type="checkbox"/>	Preliminary	<input type="checkbox"/>	Building Regs	<input type="checkbox"/>	Contract	<input type="checkbox"/>
<i>Date</i>	Feb. 24	<i>Drawn</i>	DS	<i>Revision</i>			
<i>Scale</i>	1:1250 1:500 @ A1	<i>Checked</i>	SM				



Gaskell
CONSTRUCTION CONSULTANTS
CHARTERED BUILDING SURVEYORS
Architectural Consultants
Chartered Quantity Surveyors
Project Managers
Construction Cost Consultants
Victoria House, 104 Mansfield Road, Nottingham, Tel: 0115 945 4744 Fax: 0115 959 9630
email: surveyor@gaskell.co.uk