


DEMESNE ROAD

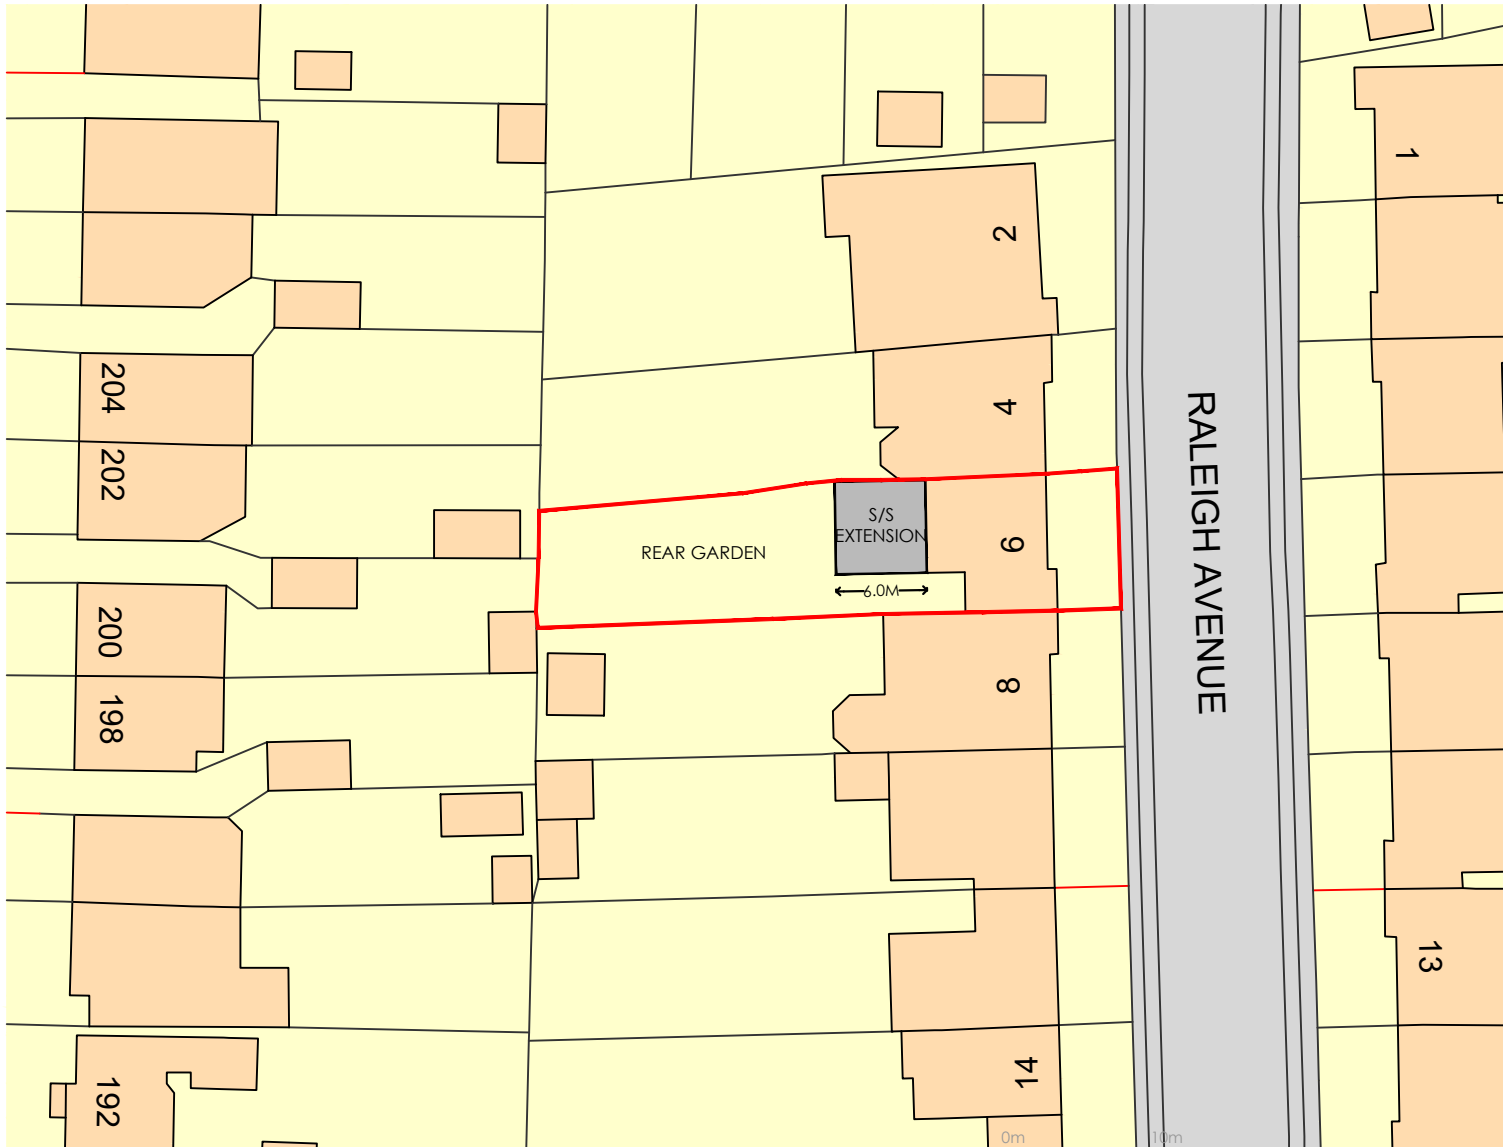

GENERAL NOTES
The copyright ownership of the drawing remains with ARK Drafting Studio.

ARK Drafting Studio
project@arkdraftingstudio.co.uk |

Site: 6 Raleigh Avenue,
Wallington, SM6 8HE

Proposal: Larger Home Extension

Drawing: Block Plan
Proposed

Drawing Ref:
CAS-01-103

Date:
Apr '24

Scale:
1:500@A4

