


location plan  
scale 1:1250



block plan  
scale 1:500



SCALE 1:1250

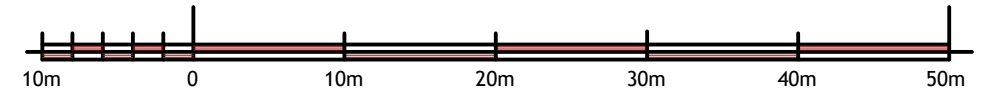

SCALE 1:500

plan & build



PH: 07816611144

shamshadali@hotmail.co.uk

ADDRESS: 41 STANFORD RD, LUTON, LU2 0PY

TITLE: LOCATION AND BLOCK PLAN

PROJECT: SINGLE STOREY REAR EXTENSION

DATE

14/03/2024

DWG NO.

04/04

DRAWN BY

SCALE

A3