

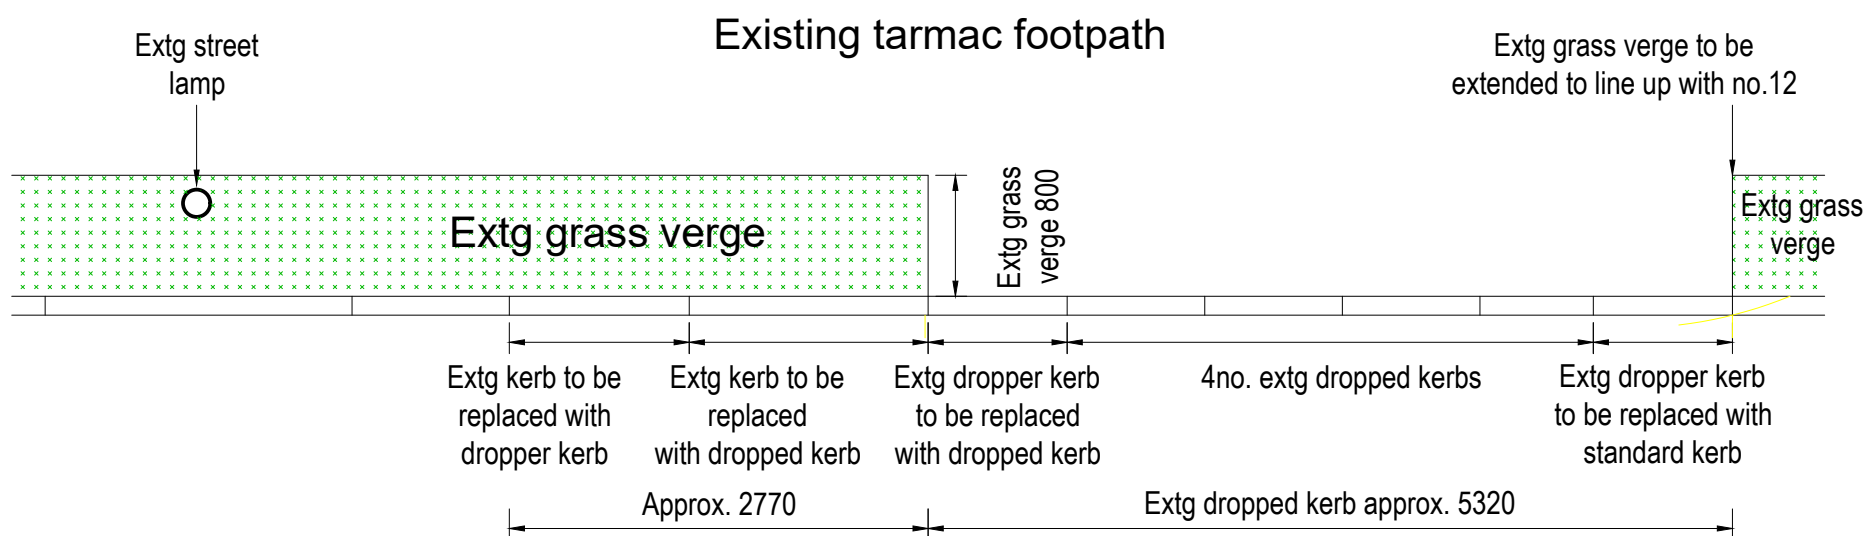


LOCATION PLAN 1:1250

THE SITE TO WHICH THE APPLICATION RELATES IS OUTLINED IN RED.

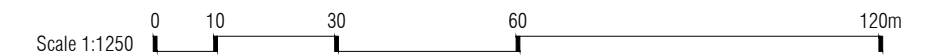

EXISTING SITE PLAN 1:50

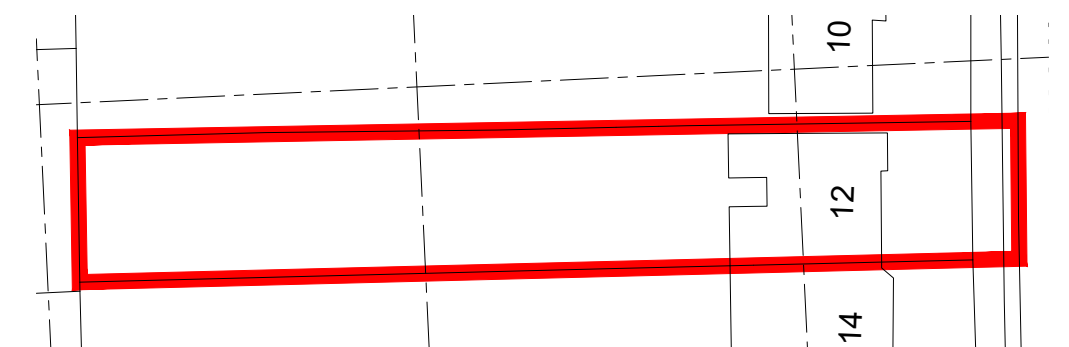

BLOCK PLAN 1:500

