

DRAWING REVISIONS				
REV	DESCRIPTION	DATE	BY	CHK
A	Formal Issue	12Mar2024	TE	TE
B	Scale amended as requested by LPA	15Apr2024	TE	TE

NOTES

DO NOT SCALE. USE FIGURED DIMENSIONS ONLY.

ALL DIMENSIONS TO BE VERIFIED ON SITE PRIOR TO THE COMMENCEMENT OF ANY WORK OR THE PRODUCTION OF ANY SHOP DRAWING. ALL DISCREPANCIES TO BE REPORTED TO THE ARCHITECT.

THIS DRAWING IS TO BE READ IN CONJUNCTION WITH ALL RELATED ARCHITECTS AND ENGINEERS DRAWINGS AND ANY OTHER RELEVANT INFORMATION.

Tim Erkiert Architectural Services Ltd
T: 07969 696410
E: timerkiert@hotmail.com


CLIENT
MyLockup.com

PROJECT
16 Barry's Lane, Scarborough

DRAWING TITLE
Site Location Plan

DRAWING STATUS
BUILDING CONTROL

SCALE (B A3) 1 : 1250	DATE MARCH 2024
DRAWN BY TE	CHECKED BY TE
JOB NO. TE001	DWG NO. 91
	REV B

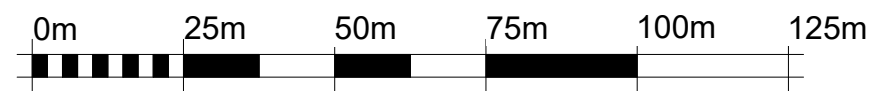

VISUAL SCALE 1:1250