




S South Elev - As proposed  
42 1 : 100

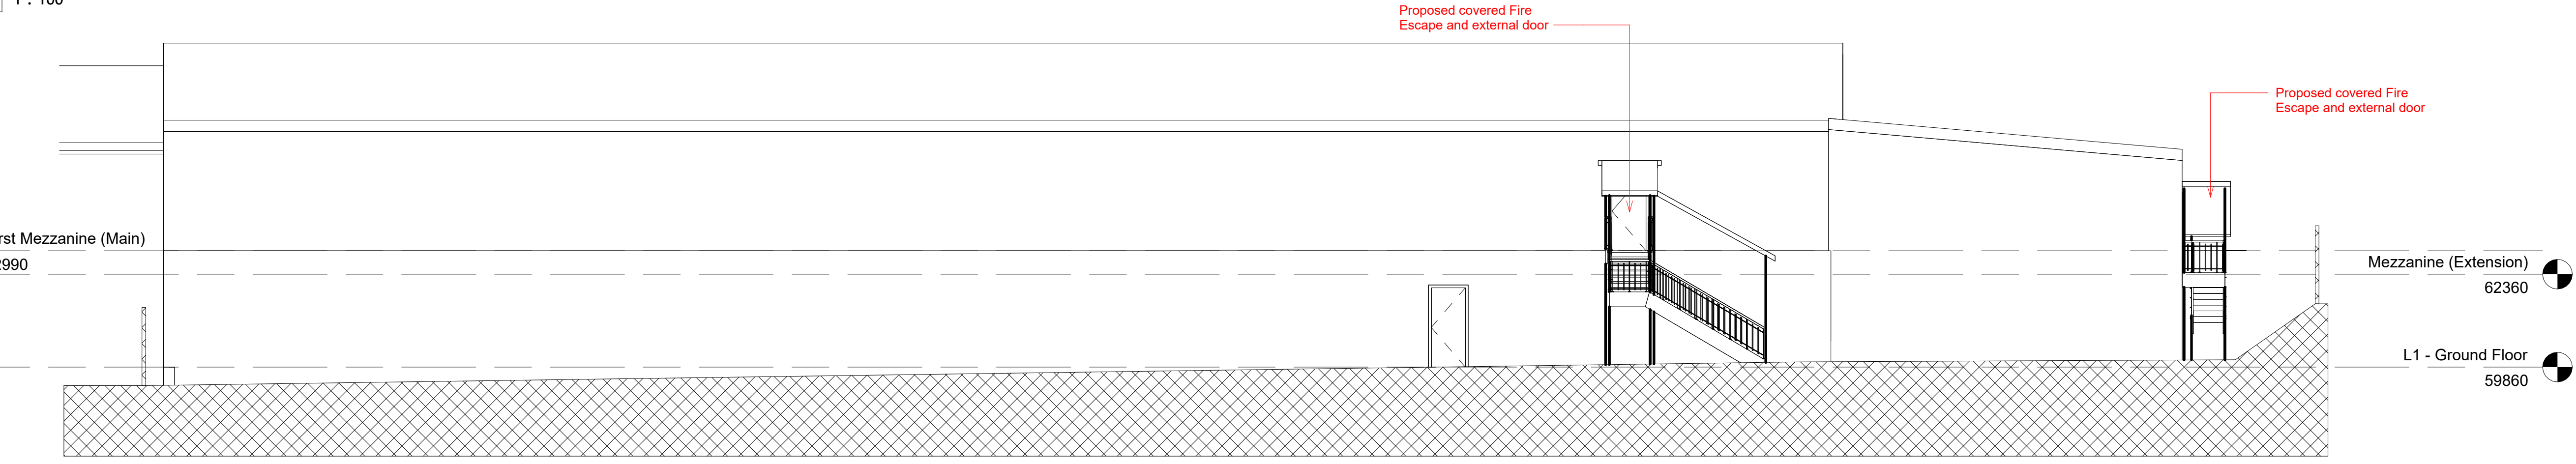


N North Elev - As proposed  
42 1 : 100

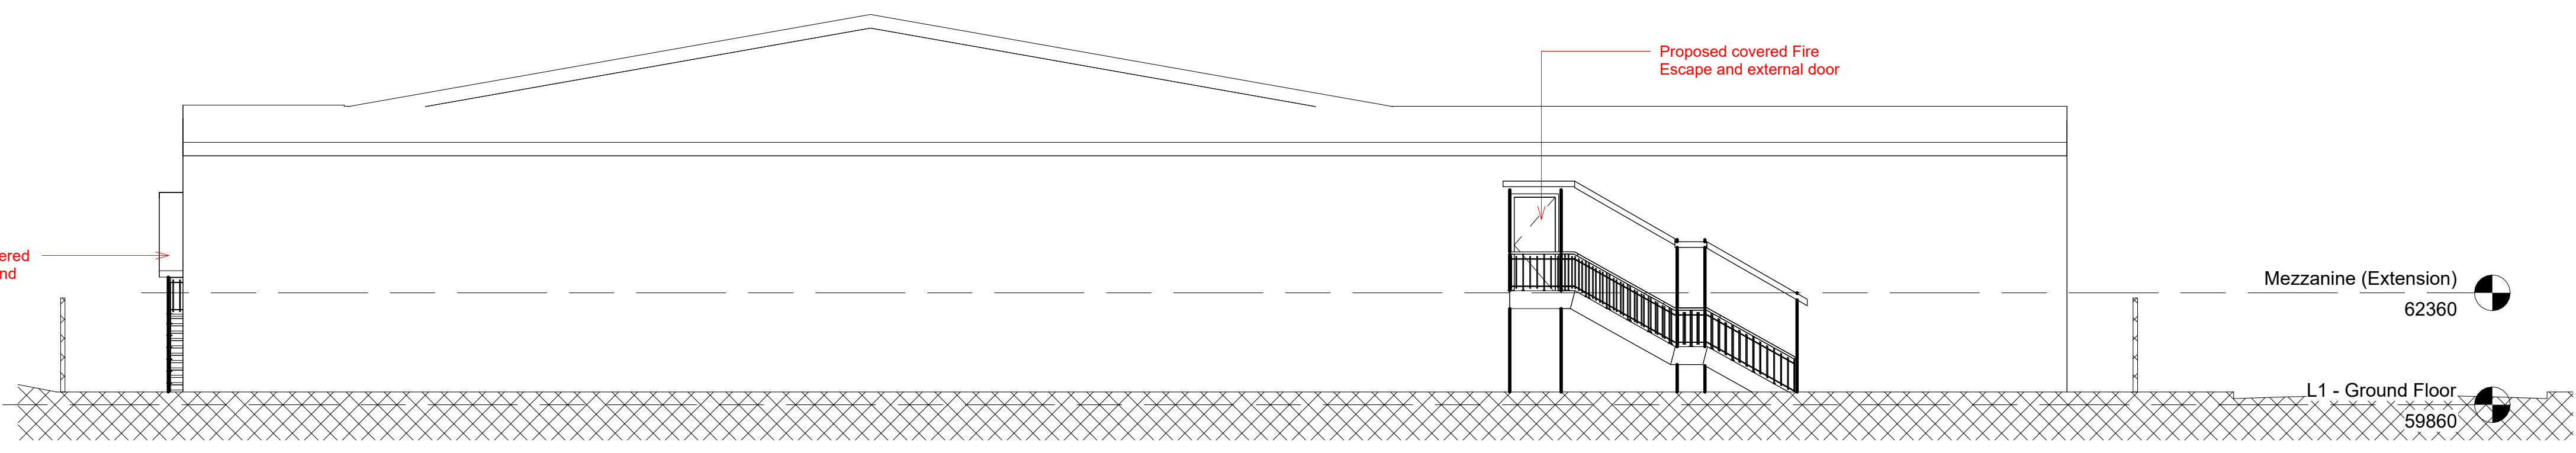

W West Elev - As proposed  
42 1 : 100

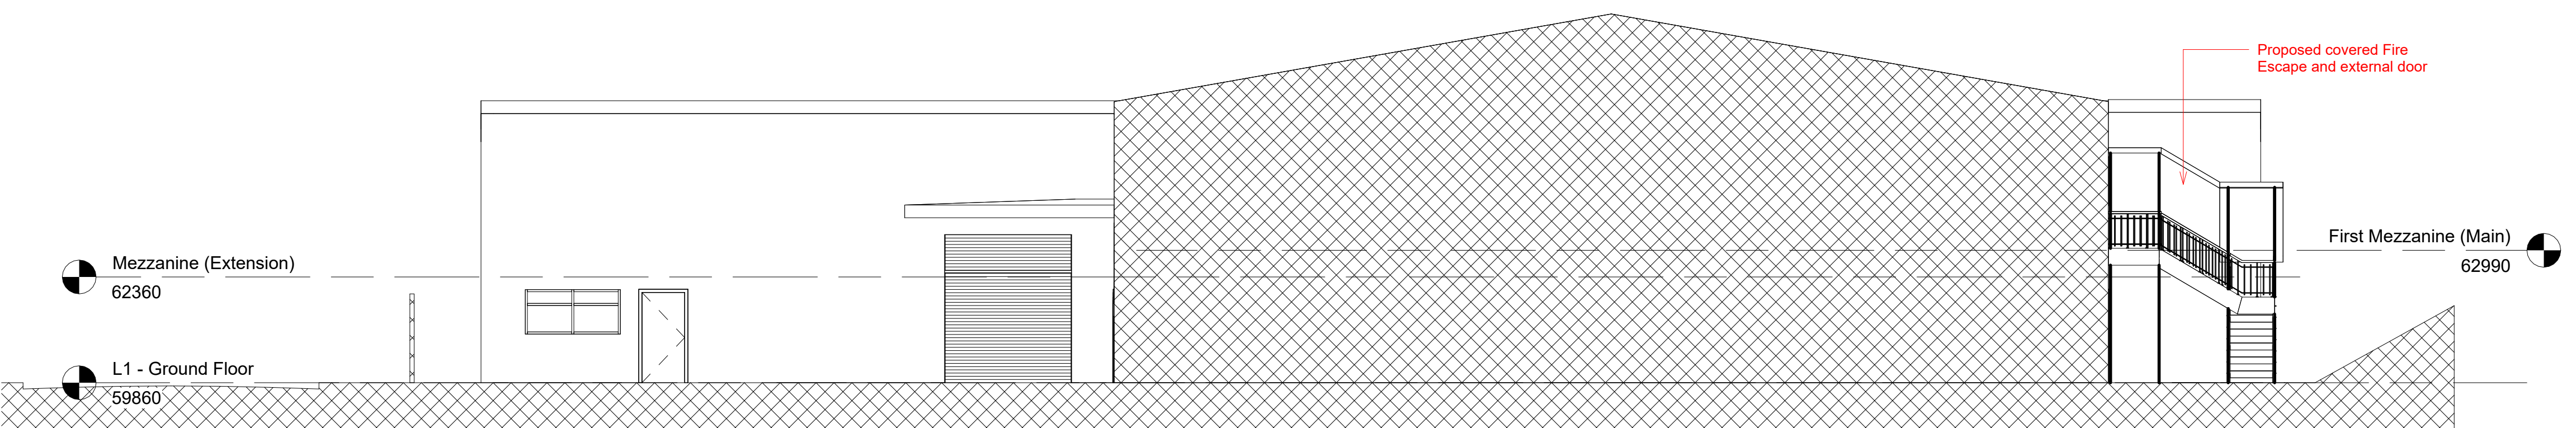

E East Elev - As proposed  
42 1 : 100

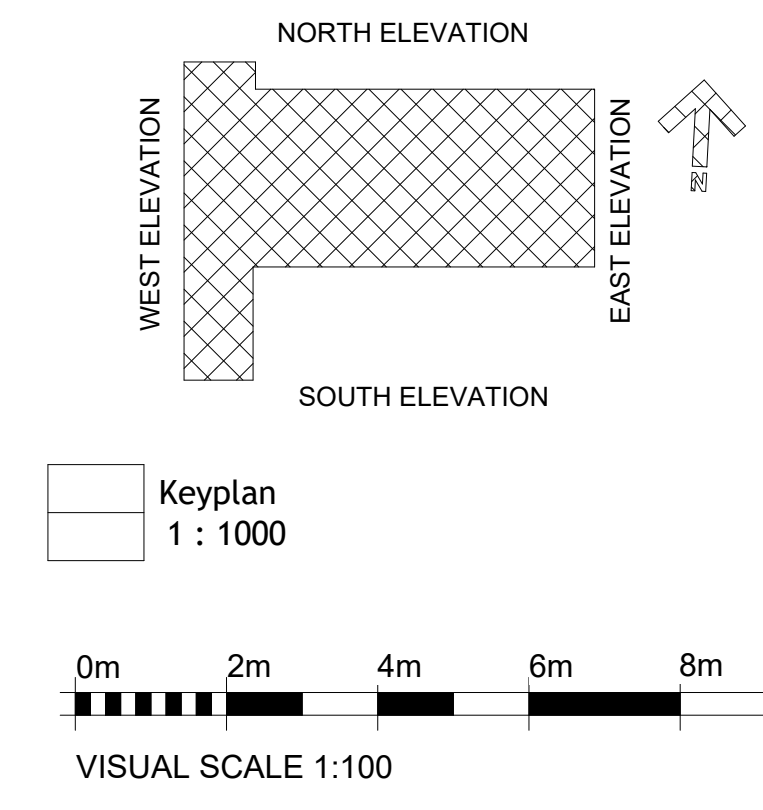

DRAWING REVISIONS			
Rev	Date	Description	By
A	12Mar2024	Formal Issue	TE

NOTES  
DO NOT SCALE. USE FIGURED DIMENSIONS ONLY.  
ALL DIMENSIONS TO BE VERIFIED ON SITE PRIOR TO THE COMMENCEMENT OF ANY WORK OR THE PRODUCTION OF ANY SHOP DRAWING. ALL DISCREPANCIES TO BE REPORTED TO THE ARCHITECT.  
THIS DRAWING IS TO BE READ IN CONJUNCTION WITH ALL RELATED ARCHITECTS AND ENGINEERS DRAWINGS AND ANY OTHER RELEVANT INFORMATION.

Tim Erkiert Architectural Services Ltd  
T: 07969 696410  
E: timerkiert@hotmail.com

CLIENT  
MyLockup.com

PROJECT  
16 Barry's Lane, Scarborough

DRAWING TITLE  
Proposed Elevations

DRAWING STATUS  
BUILDING CONTROL

SCALE  
As indicated

DATE  
MARCH 2024

DRAWN BY  
TE

CHECKED BY  
TE

JOB NO.  
TE001

DWG NO.  
42

REV  
A