
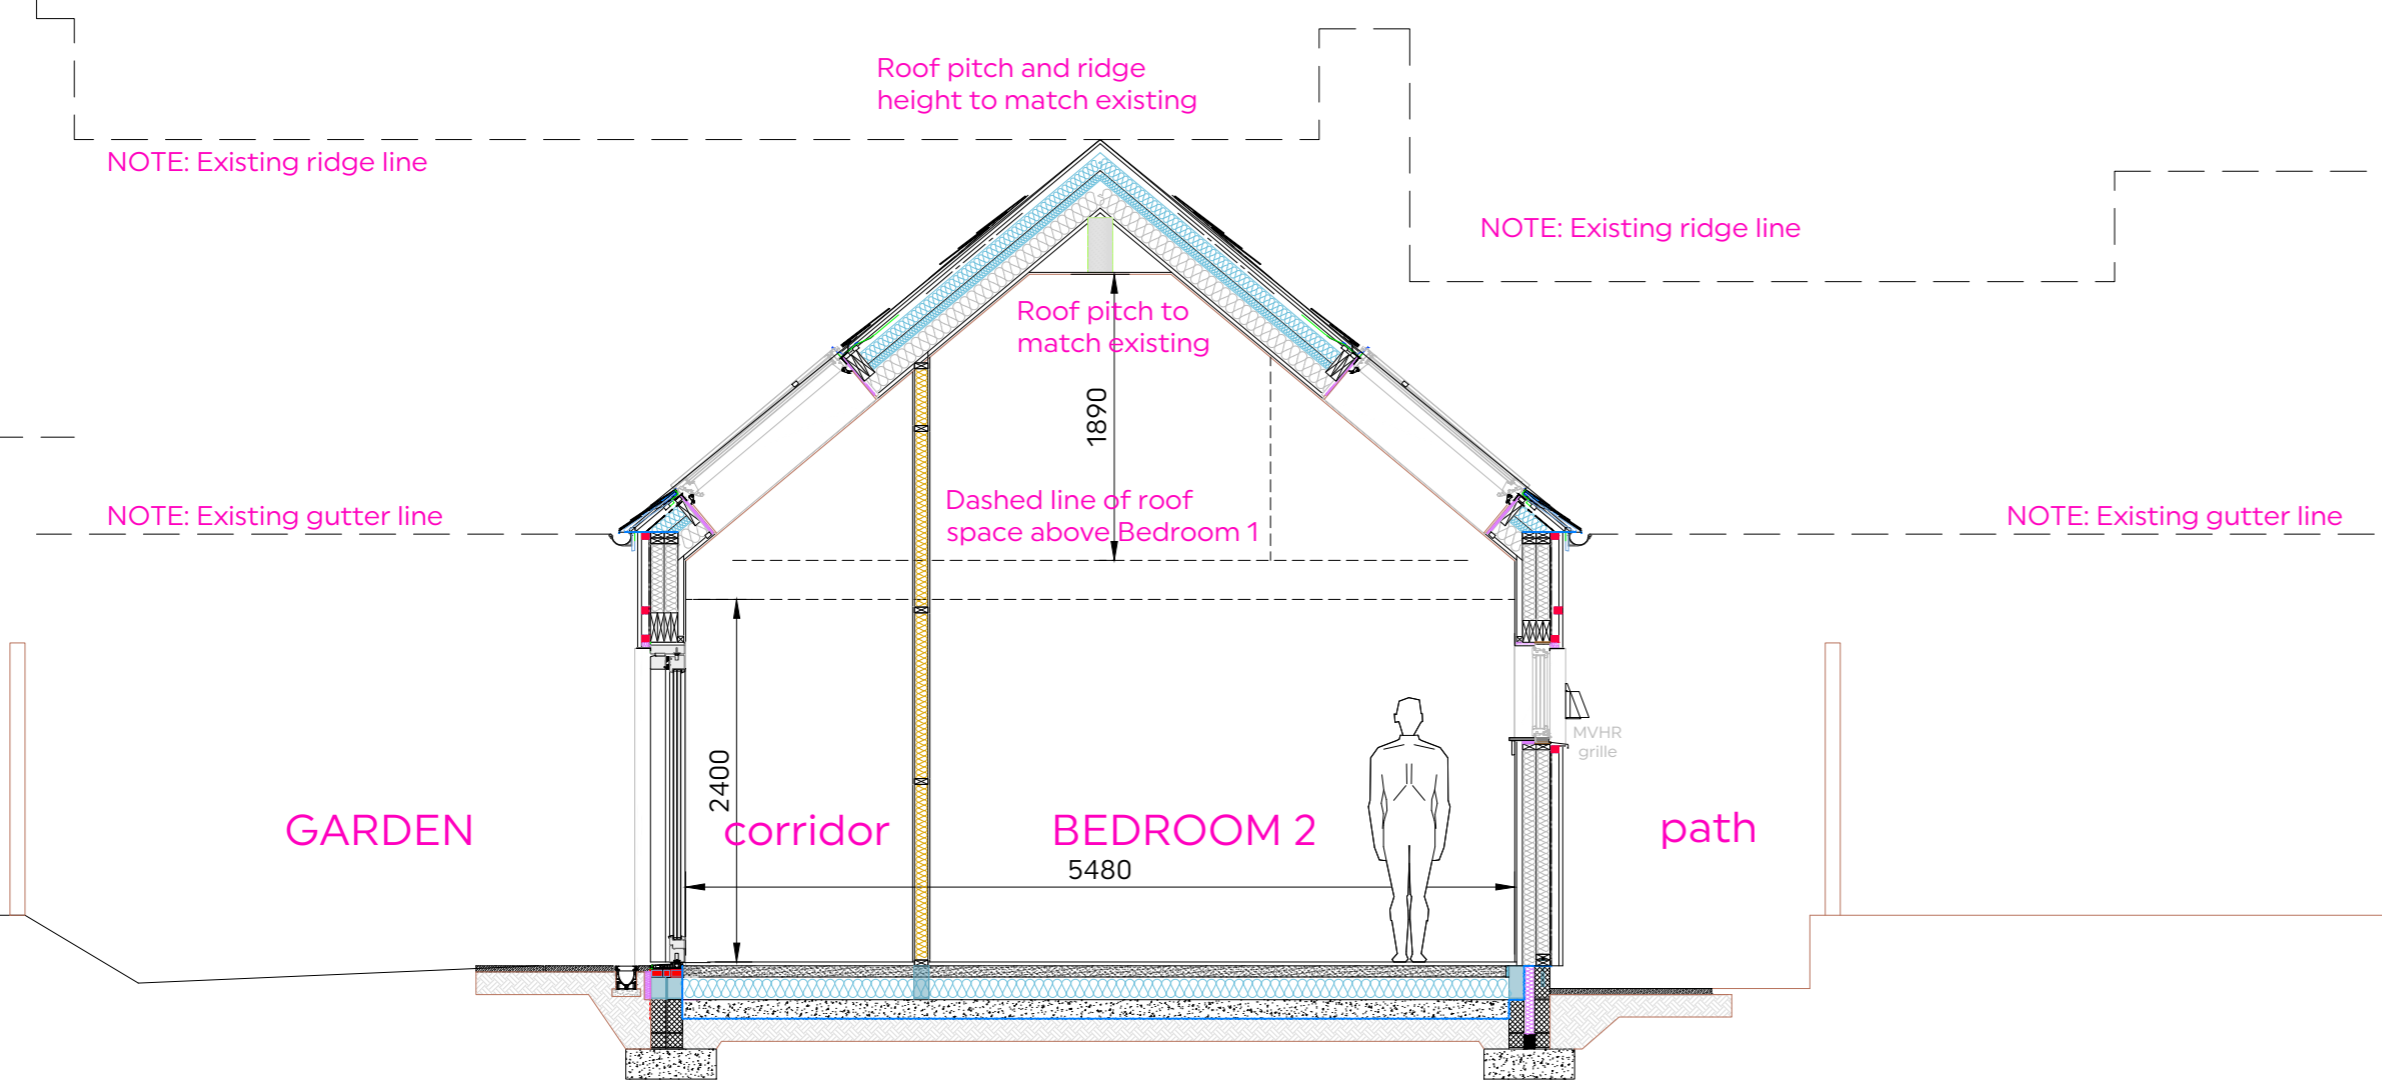


SECTION through EXISTING HOUSE & EXTENSION

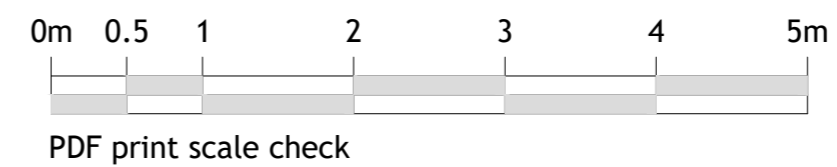

CROSS SECTION through EXTENSION

REVISION A: Planning application scheme - 27 Apr.'24

PURPOSE OF ISSUE
LISTED BUILDING CONSENT &
PLANNING APPROVAL

CLIENT
Mr T Hotham

PROJECT
Old Joiners Shop, Skirling
Retrofit & Extension

DRAWING TITLE
Proposed Sections

PROJECT NUMBER 907-A	SCALE (@ A2) 1:50
-------------------------	----------------------

DRAWING NUMBER
907-A(06)001 A

DRAWN BY djm	DATE Apr.'24	CHECKED BY
-----------------	-----------------	------------

Notes:
Always print drawings in colour
Do not scale from drawing. All dimensions are approximate and will vary on site.
This drawing is solely for the purpose shown on the PURPOSE OF ISSUE note. Additional information will be required for construction purposes. No liability will be accepted for any omission from this drawing should the drawing be used for construction purposes. When issued for construction, this will be shown as the PURPOSE OF ISSUE.



White Hill Design Studio LLP
Annan Water, Moffat
DG10 9LS

T: 01683 221 898

info@whitehilldesignstudio.com
www.whitehilldesignstudio.com