


Revision	By	Date	Description


TmC Planning & Property Development Ltd
 The Barn, Netherton Farm, Westcraigs Road
 Harthill, Shotts, ML7 5TT
 Tel: 0131 210 0400
 www.tmcplanning.co.uk

CLIENT: Mr Lowry
DESIGNER: TmC Planning & Property Development Ltd

SITE: New Steading Farm
 Carluke, Lanark
 ML11 7RB
PROPOSED: Erection of single storey Farnhouse

TITLE: LOCATION PLAN 2
 -

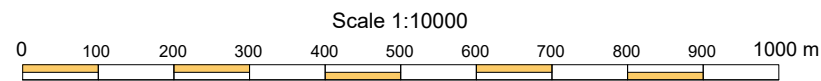

Planning

SCALE: 1:2500 @ A4	DATE: 03/04/2024	DRAWN BY: BEN	CHECKED: TC
PROJECT REFERENCE: 24-026	DRAWING NUMBER: PL-LOC-003	REVISION: -	