



SCALE 1:2500 in metres

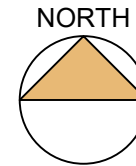

Revision	By	Date	Description

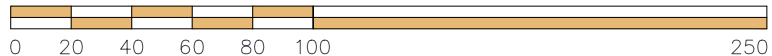

TmC Planning & Property Development Ltd  
 The Barn, Netherton Farm, Westcraigs Road  
 Harthill, Shotts, ML7 5TT  
 Tel: 0131 210 0400  
 www.tmcplanning.co.uk

**CLIENT:** Mr Lowry  
**DESIGNER:** TmC Planning & Property Development Ltd

**SITE:** New Steading Farm  
 Carluke, Lanark  
 ML11 7RB  
**PROPOSED:** Erection of single storey Farnhouse

**TITLE:** LOCATION PLAN  
 -  
 -

# Planning

<b>SCALE:</b> 1:2500 @ A4	<b>DATE:</b> 03/04/2024	<b>DRAWN BY:</b> BEN	<b>CHECKED:</b> TC
<b>PROJECT REFERENCE:</b> 24-026	<b>DRAWING NUMBER:</b> PL-LOC-002		<b>REVISION:</b> -