


Birch Tree Cottage

Copyright of this document is reserved by
Dougal Baillie Associates Ltd.
DO NOT scale from this drawing

- Notes:
1. ALL CONSTRUCTION DETAILS TO COMPLY WITH SOUTH LANARKSHIRE COUNCIL ROADS DEVELOPMENT GUIDE AND THE DESIGN MANUAL FOR ROADS AND BRIDGES.
 2. THE SPECIFICATION FOR THIS PROJECT IS THE SPECIFICATION FOR HIGHWAY WORKS.
 3. NO STRUCTURES SUPPORTING THE ADOPTED ROAD NETWORK.

Scale Bar (meters)

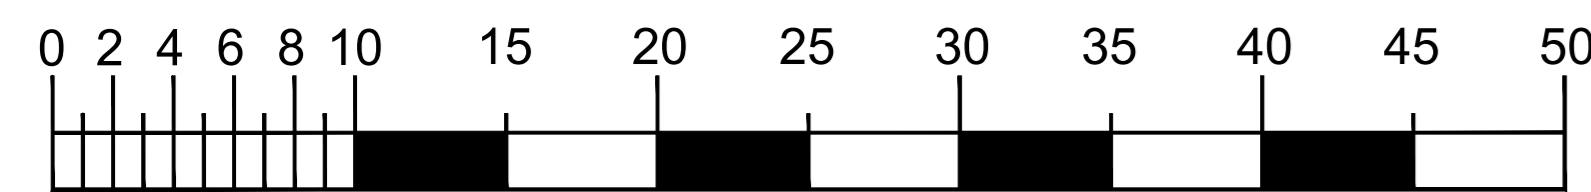

A		CARRIAGEWAY GRADIENTS UPDATED TO 15.M.01.1.R.	
REV.		MAX. RL. SITE LEVELS UPDATED TO 20.07.23	
DATE	06.12.22	BY	S.M.C.
SCALE	1:500	CHECKED	08.12.22
PROJECT	BELLFIELD, LANARK		
DRAWING TITLE	PLOT LEVELS		
CLIENT	LGRP DESIGN & BUILD LTD		
DATE	M.M.	CHECKED	S.M.C.
SCALE	1:500	BY	08.12.22
PROJECT	18243-100-103		
DRAWING TITLE	APPROVAL	BY	COLOUR
SIGNED		DATE	
FOR DBA (AGENTS) ON BEHALF OF LGRP DESIGN & BUILD LTD		DOUGAL BAILLIE ASSOCIATES	

