



Image: 01



Image: 02



Image: 03



Image: 04



Image: 05



Image: 06

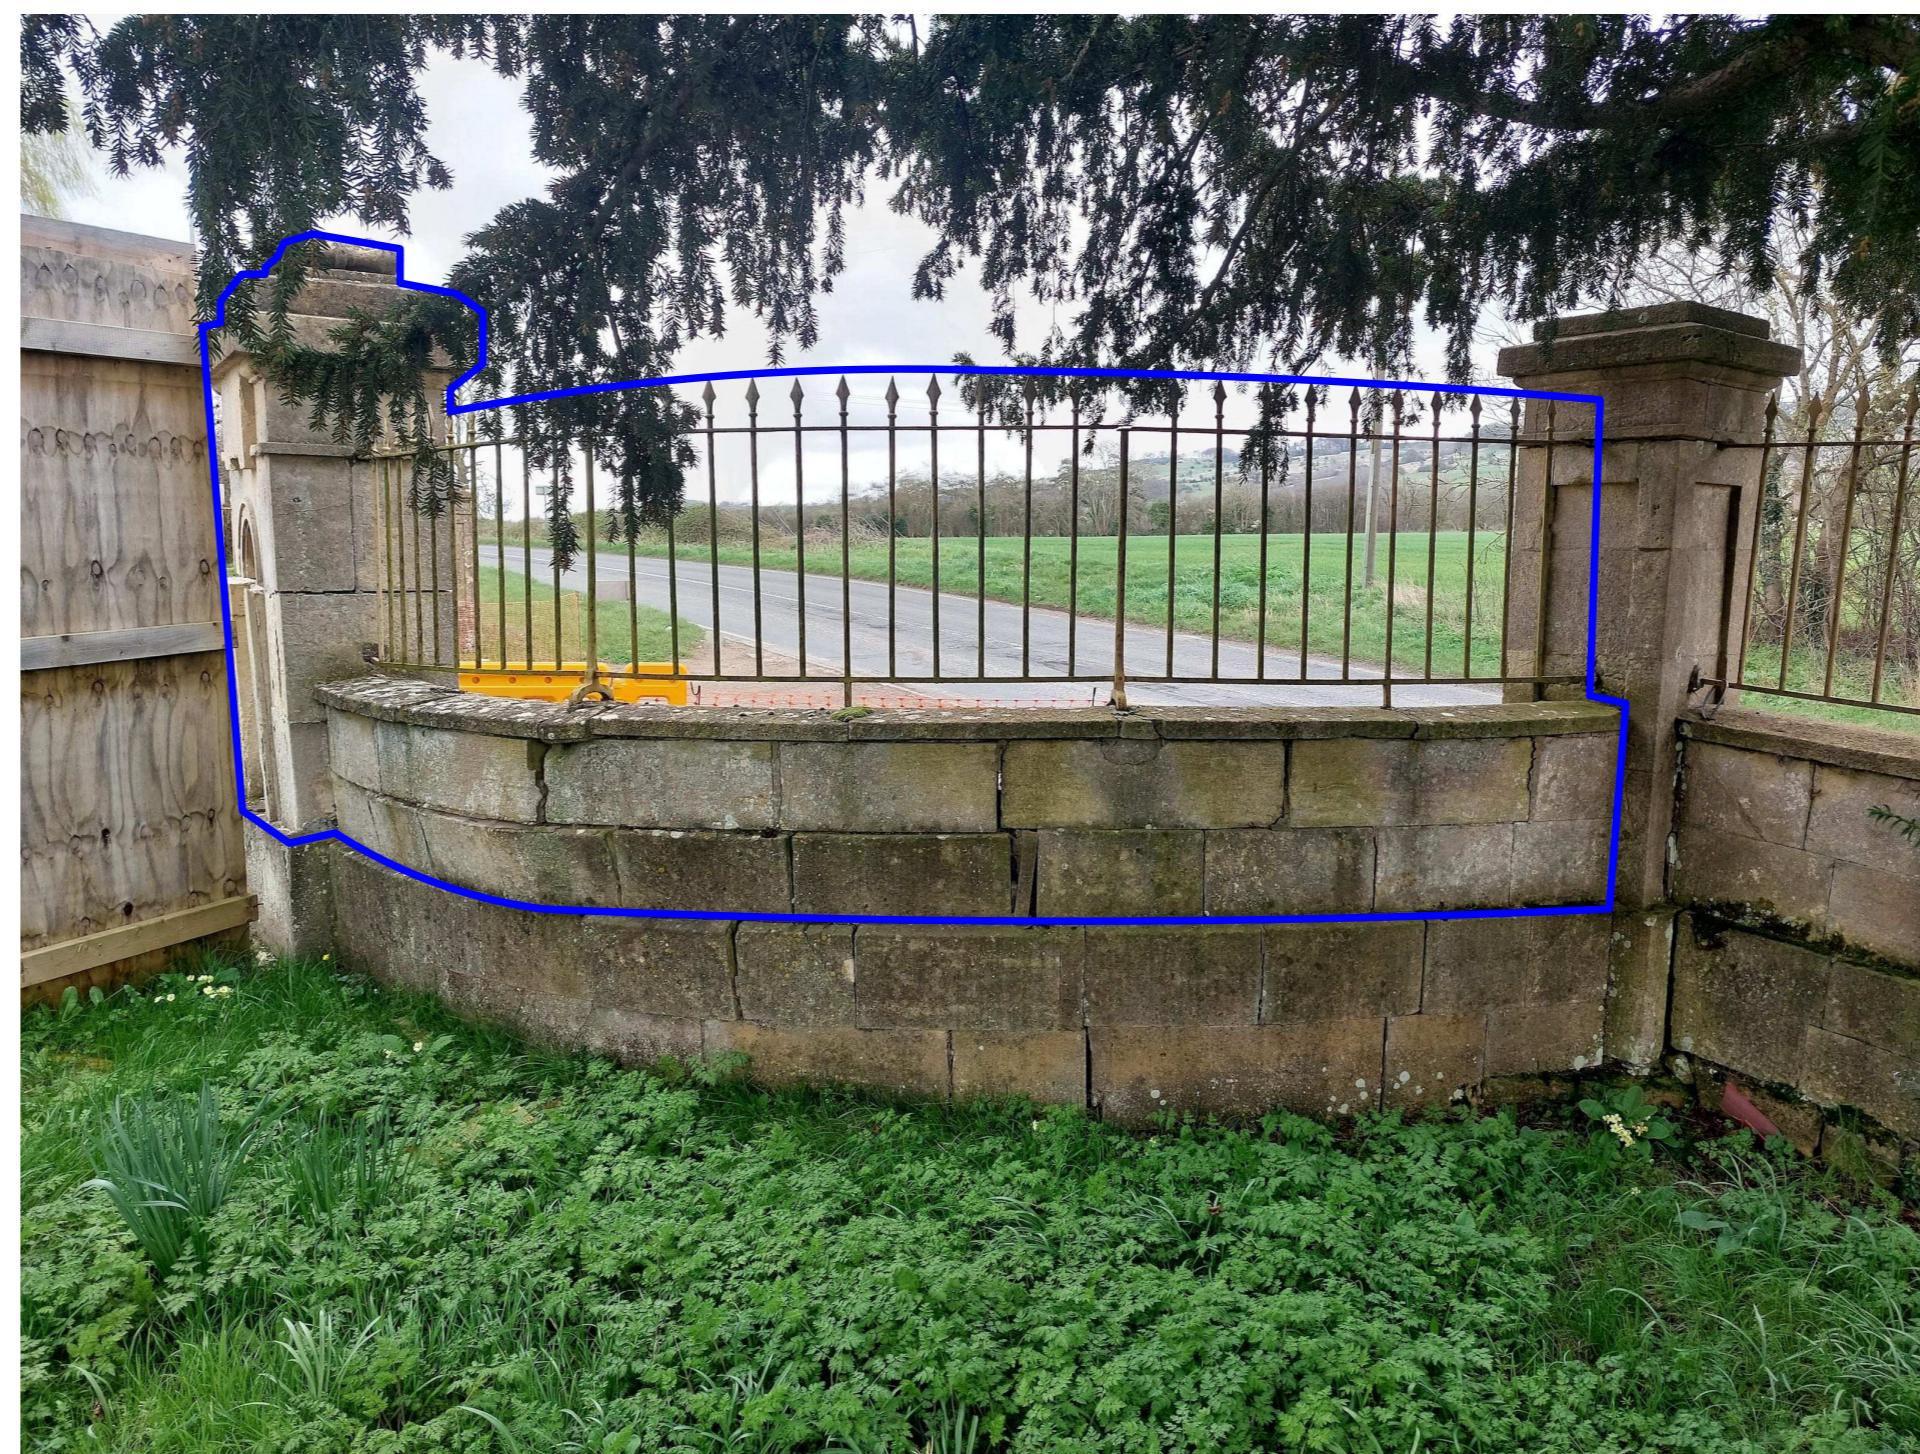



Image: 07



Image: 08

KEY:
 pier and section of walling requiring rebuild

Rev	Date	Notes	Drawn
A	25/03/2024	Issued for consent	AJH
Scale	NOT TO SCALE		
QA Serial Number	98369		
YIANGOU			
<small>Yiangou Architects, Dyer House, 3 Dyer Street, Cirencester, Gloucestershire, GL7 2PP t 01295 880150 e architecture@yiangou.com w www.yiangou.com</small>			
Project Address	Wormington Grange, Gloucestershire, WR12 7NJ		
Project Description	Main Entrance Gates repair		
Drawing Title	Main Entrance Gates Photographs		
Drawing No.	2428-3152	Rev.	A