

CLIENT


N BOYCE

NMC PROPERTY SERVICES

NEIL MCKAY

NMC 835 @ HOTMAIL.COM

07976 357 297

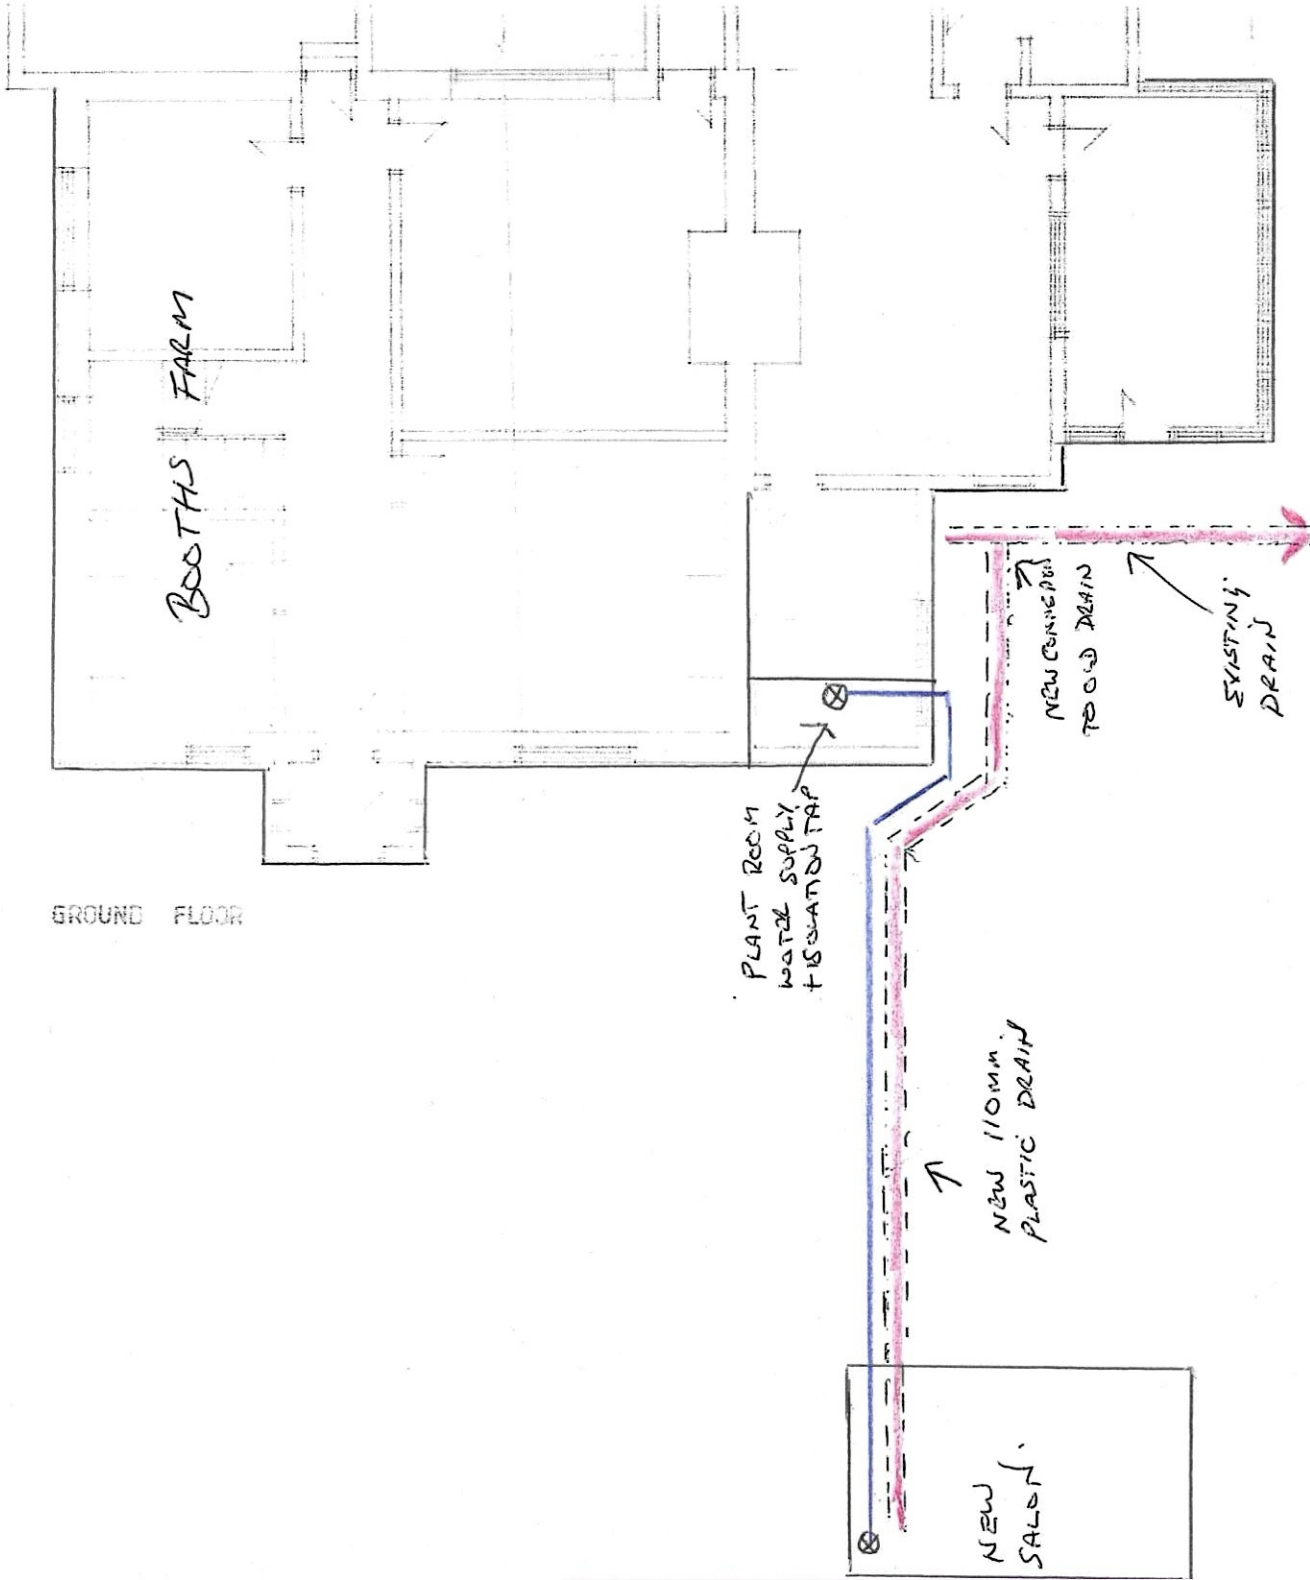

ADDITIONAL WATER
+ DRAINAGE FOR SALON
AT
BOOTH'S FARM
BOOTH'S LANE
AUGHTON
LANCS
LS9 7HE.