

A2 Size

Scale 1:100



ELEVATION 7-1



ELEVATION 7-2




ELEVATION 7-3



ELEVATION 7-4



UNIT 7

Scale Bar 1:100

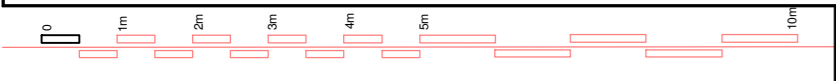

FOR PLANNING PURPOSES ONLY. USE FIGURED DIMENSIONS ONLY. SUBJECT TO SITE SURVEY AND ALL NECESSARY CONSENTS. ALL DIMENSIONS TO BE CHECKED BY USER AND ANY DISCREPANCIES, ERRORS OR OMISSIONS TO BE REPORTED TO THE ARCHITECT BEFORE THE WORK COMMENCES. THIS DRAWING IS TO BE READ WITH ALL OTHER RELEVANT MATERIALS

Revision	Notes	Date	Drawn
A	Unit renumbered	Jabn '24	

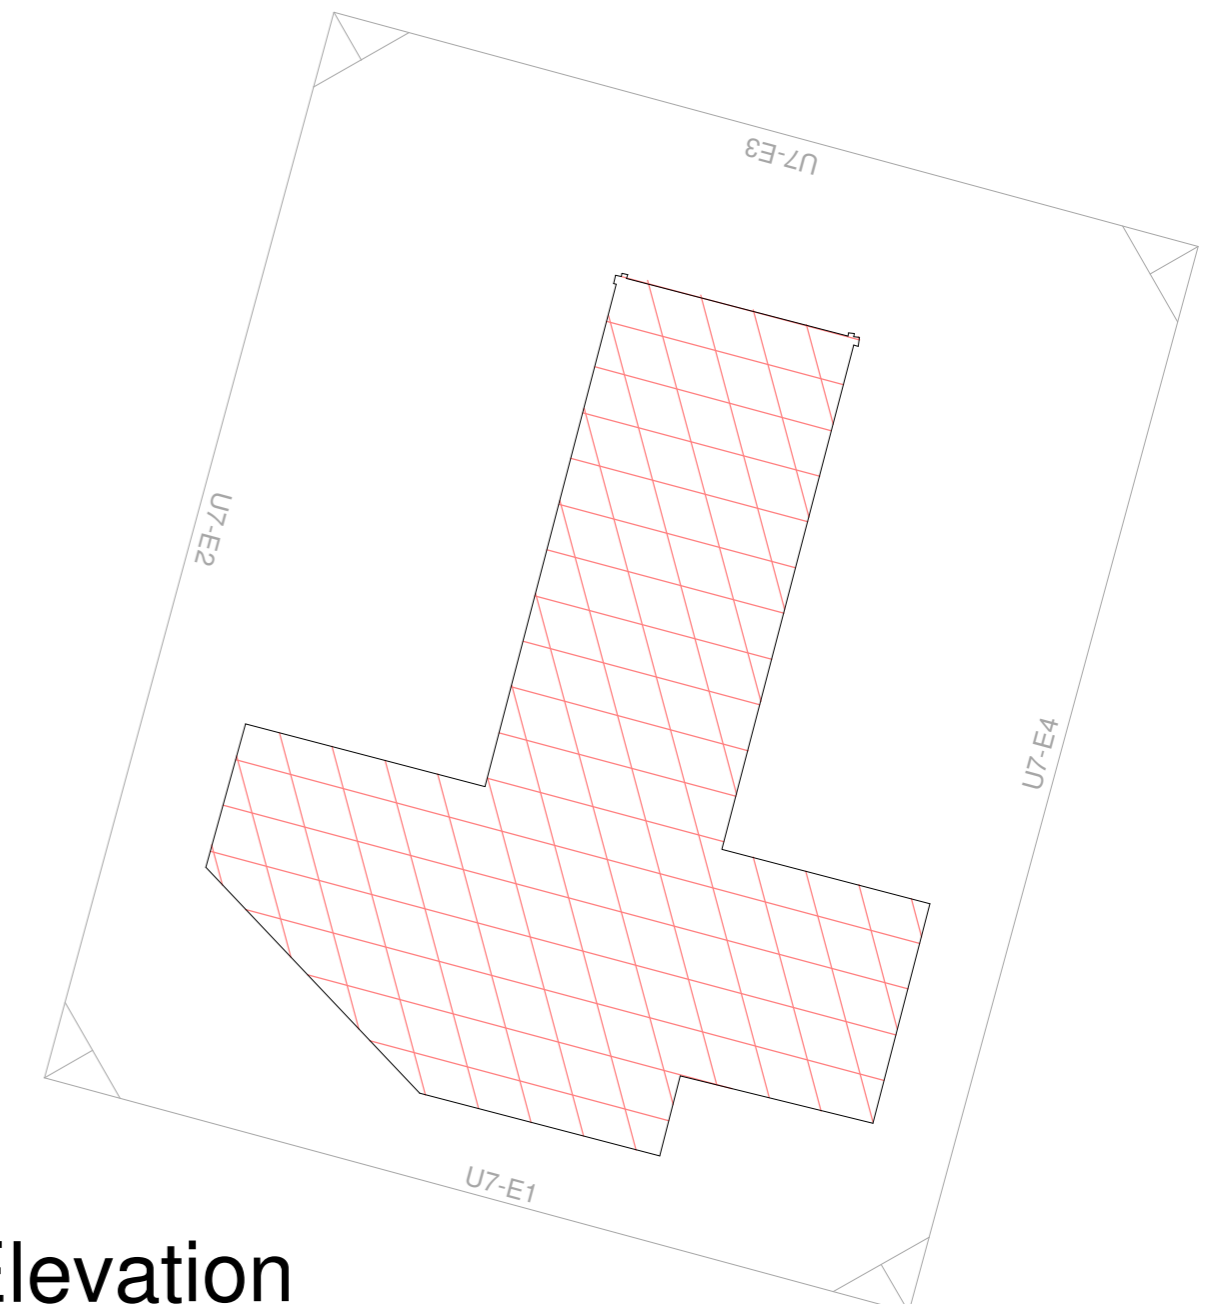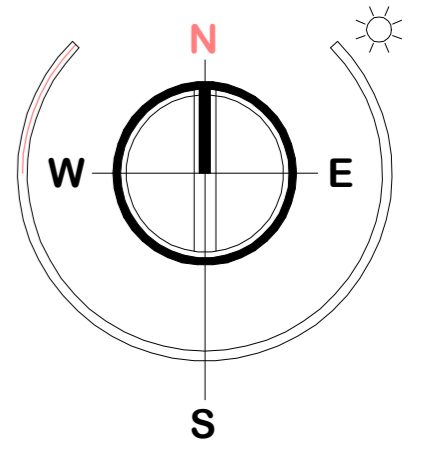

Elevation Key Plan

**FuZED ARCHITECTURE** +

**DESIGN**

FuZED A+D, Jactin House, 24 Hood Street, Ancoats, Manchester M4 6WX  
T: 0161 724 8006 E: fuzedarchitects@gmail.com W: fuzedarchitects@gmail.co.uk

Project:	Four Seasons Glamping, Leisure Lakes complex, Preston, PR4 6JX
Client:	Four Seasons Glamping Pods Ltd
Content:	Planning Submission
Existing Outline Plans and Indicative Elevations	

Contract No.	1322
Dwg No.	7.02
Revision	A
Date	December '23