

A2 Size

Scale 1:100

FOR PLANNING PURPOSES ONLY. USE FIGURED DIMENSIONS ONLY. SUBJECT TO SITE SURVEY AND ALL NECESSARY CONSENTS. ALL DIMENSIONS TO BE CHECKED BY USER AND ANY DISCREPANCIES, ERRORS OR OMISSIONS TO BE REPORTED TO THE ARCHITECT BEFORE THE WORK COMMENCES. THIS DRAWING IS TO BE READ WITH ALL OTHER RELEVANT MATERIALS



Revision	Notes	Date	Drawn
A	Unit renumbered	Jan '24	



ELEVATION 1-1




ELEVATION 1-2

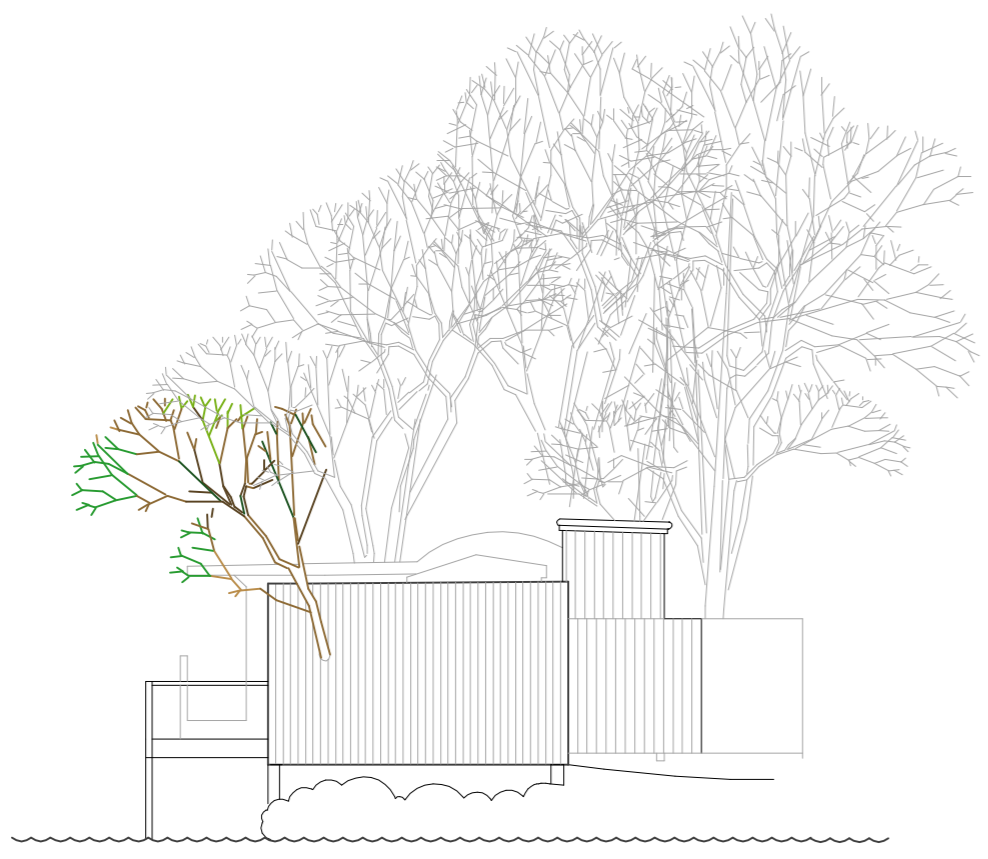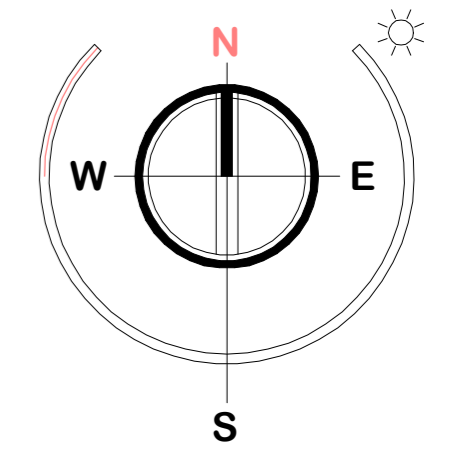

ELEVATION 1-3




ELEVATION 1-4

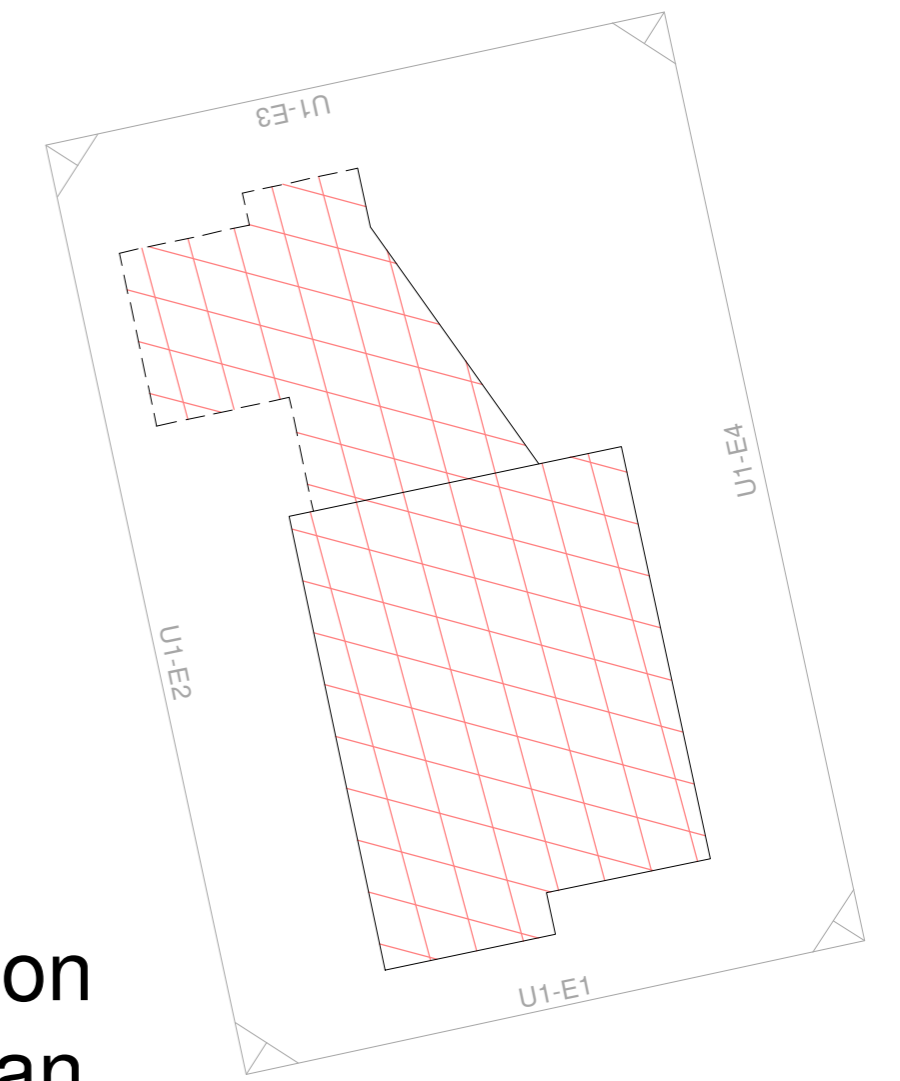

Elevation Key Plan

UNIT 1

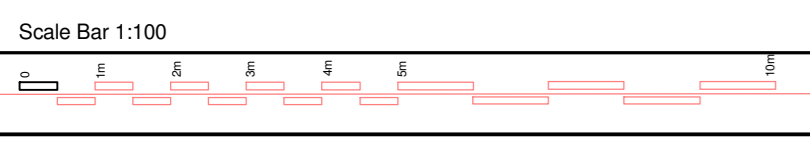

FuZED ARCHITECTURE + DESIGN
 FuZED A+D, Jactin House, 24 Hood Street, Ancoats, Manchester M4 6WX
 T: 0161 724 8006 E: fuzedarchitects@gmail.com W: fuzedarchitects@gmail.co.uk

Project:	Four Seasons Glamping, Leisure Lakes complex, Preston, PR4 6JX	Contract No.	1322
Client:	Four Seasons Glamping Pods Ltd	Dwg No.	1.02
Content:	Planning Submission	Revision	A
	Existing Outline Plans and Indicative Elevations	Date	December '23