
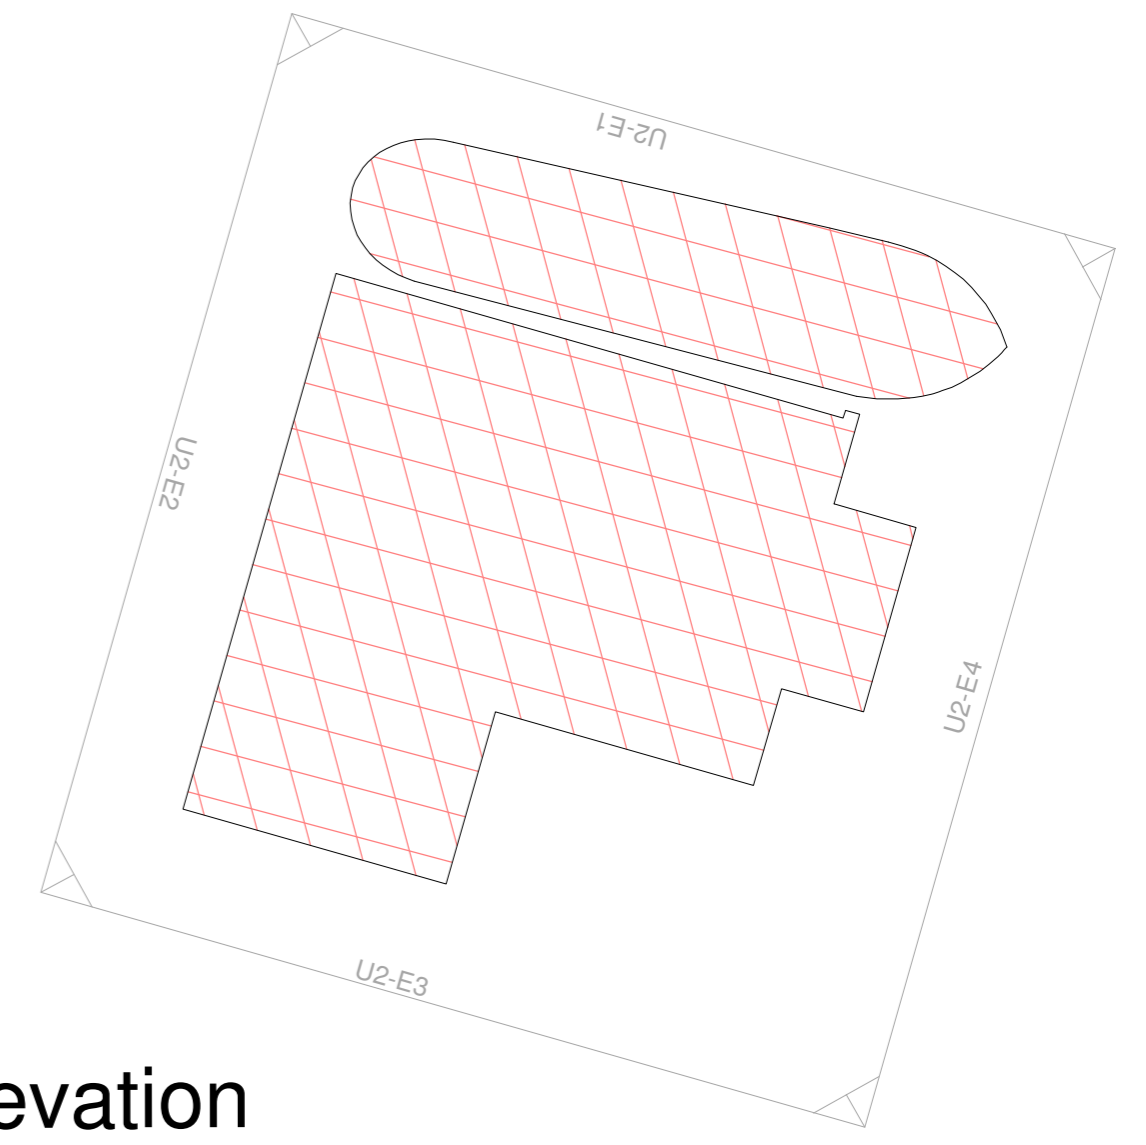
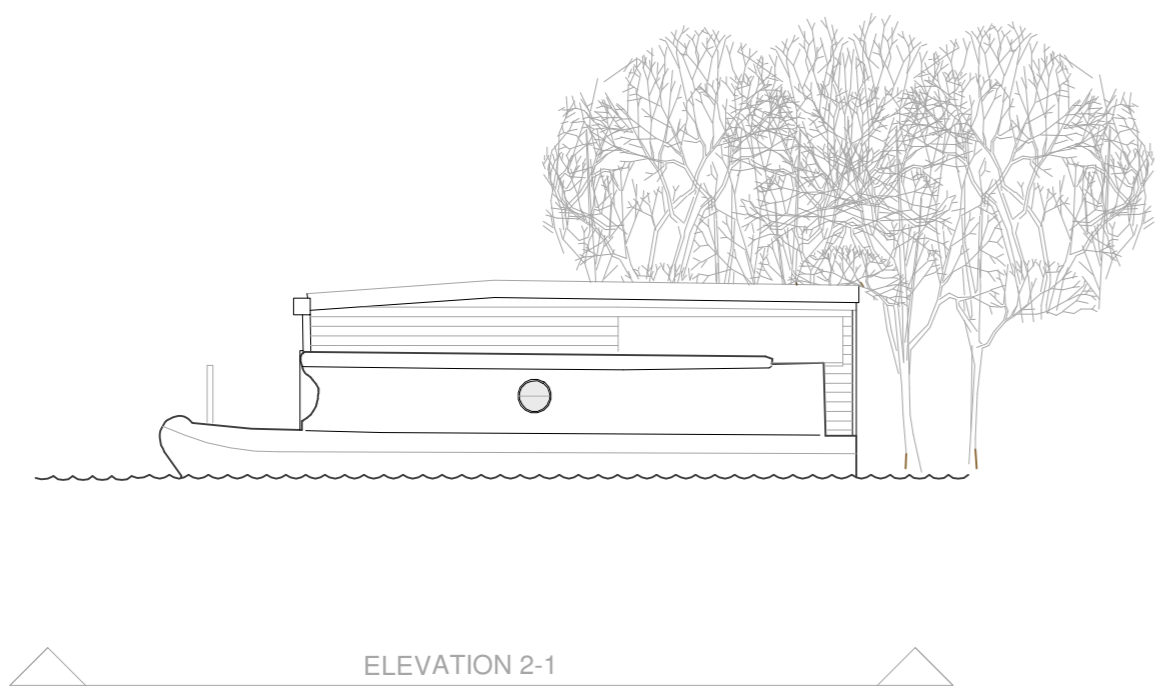


A2 Size

Scale 1:100


FOR PLANNING PURPOSES ONLY. USE FIGURED DIMENSIONS ONLY. SUBJECT TO SITE SURVEY AND ALL NECESSARY CONSENTS. ALL DIMENSIONS TO BE CHECKED BY USER AND ANY DISCREPANCIES, ERRORS OR OMISSIONS TO BE REPORTED TO THE ARCHITECT BEFORE THE WORK COMMENCES. THIS DRAWING IS TO BE READ WITH ALL OTHER RELEVANT MATERIALS

Revision	Notes	Date	Drawn
A	Unit renumbered	Jan '24	

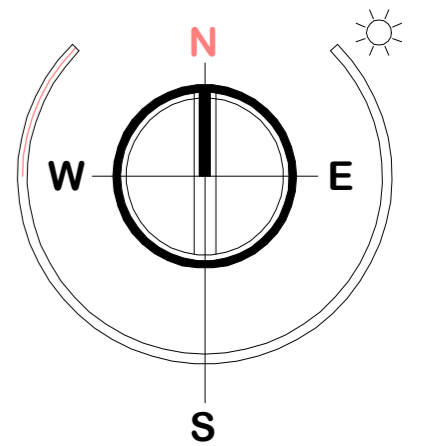

Elevation
Key Plan

UNIT 2

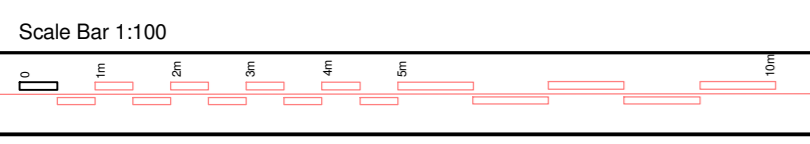

FuZED ARCHITECTURE +

FuZED A+D, Jactin House, 24 Hood Street, Ancoats, Manchester M4 6WX
T: 0161 724 8006 E: fuzedarchitects@gmail.com W: fuzedarchitects@gmail.co.uk

DESIGN

Project:	Leisure Lakes
Client:	Planning Submission
Content:	Existing Outline Plans and Indicative Elevations

Contract No.	1322
Dwg No.	2.02
Revision	A
Date	December '23