


100 x 100mm pressure treated timber posts  
 100 x 19mm pressure treated timber fence boards


PROPOSED VERTICAL STAGGER  
 BOARDED TIMBER FENCE  
 ELEVATION

PROPOSED VERTICAL STAGGER  
 BOARDED TIMBER GATE  
 ELEVATION

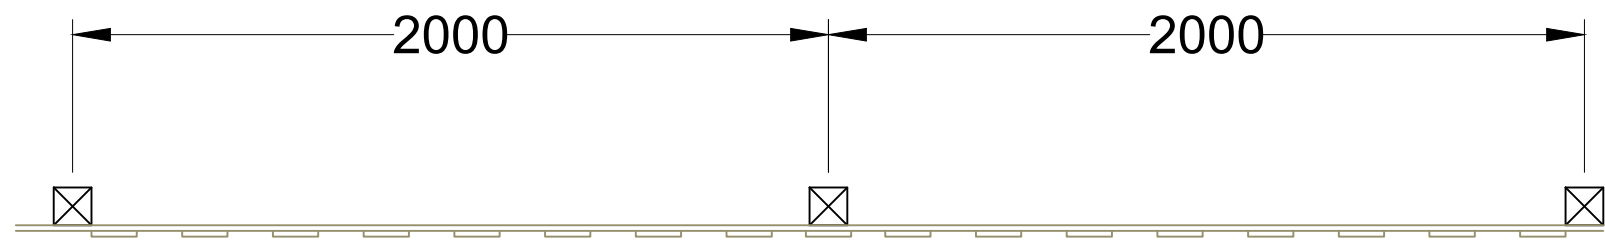



100 x 100mm pressure treated timber posts  
 100 x 19mm pressure treated timber fence boards  
 Natural stain finish

PROPOSED VERTICAL STAGGER  
 BOARDED TIMBER FENCE PLAN

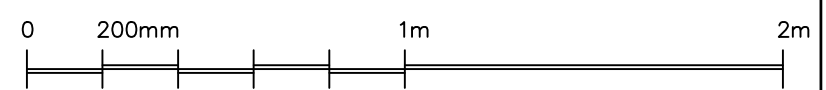

SCALE BAR 1-20

Rev	Description	Date	By	Chk'd
X	XXXXXXXXXXXXXXXXXX	XXXXXX XX		XX

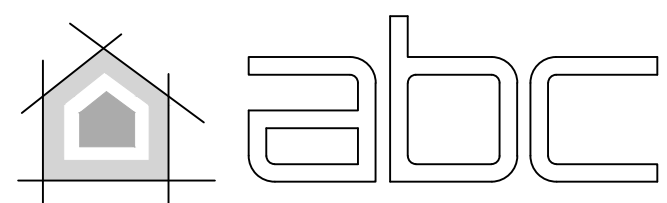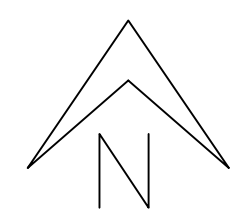

Architectural Building & Design Consultants Ltd  
 18a Rothesay Place, Edinburgh EH3 7SQ  
 0131 510 8555 Edinburgh  
 01368 908 222 Dunbar  
 abcarchitecture.co.uk  
 enquiries@abcarchitecture.co.uk

Project 10 Camptoun Holdings	
Drawing Title Fence and gate details	
Project ref. 601	Drawing No. 09 Rev A
Scale 1:20	Issue status Prior Not.
Print A3	Date 17/04/24
Drawn by FJS	Ch'd by XXX