


NOTES


Do not scale for construction purposes.

Should any discrepancies be found with this drawing, please inform the office.

Copyright of this drawing is owned by - Mill Architects Limited, 3-4 Easter Dalmeny, Edinburgh, EH30 9TS

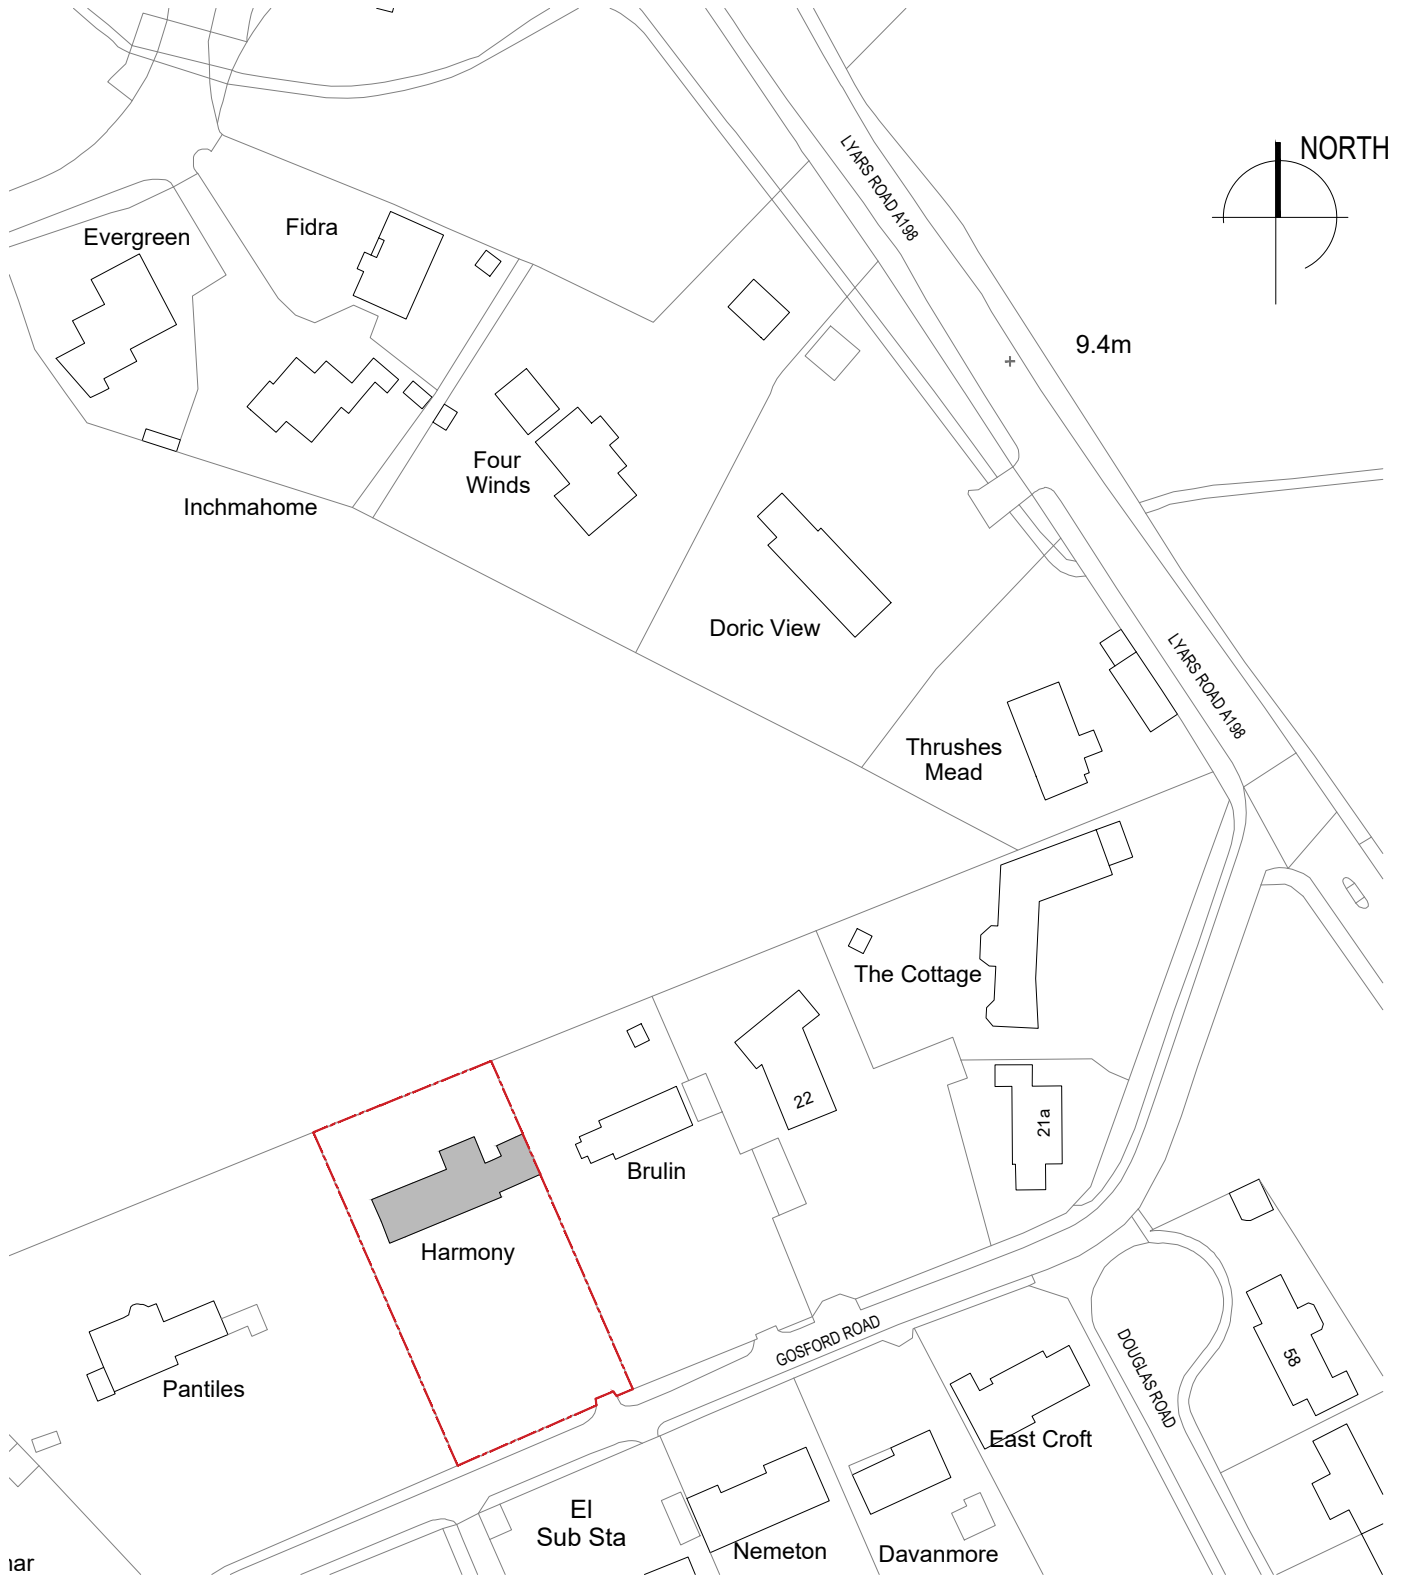

LOCATION PLAN

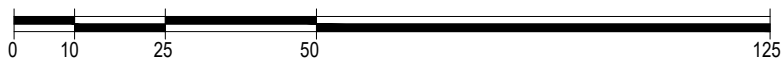

SCALE BAR 1:1250

CLIENT
GORDON GALLOWAY

PROJECT
HARMONY HOUSE, LONGNIDDRY

STATUS
LBC

DRAWING TITLE
LOCATION PLAN

SCALE - A4
1:1250

JOB NO.
1127

DATE
MAR 24'

DWG. NO.
(90)100

DRAWN BY
AS

REVISION
-

