




EXISTING CRITTALL STYLE WINDOWS

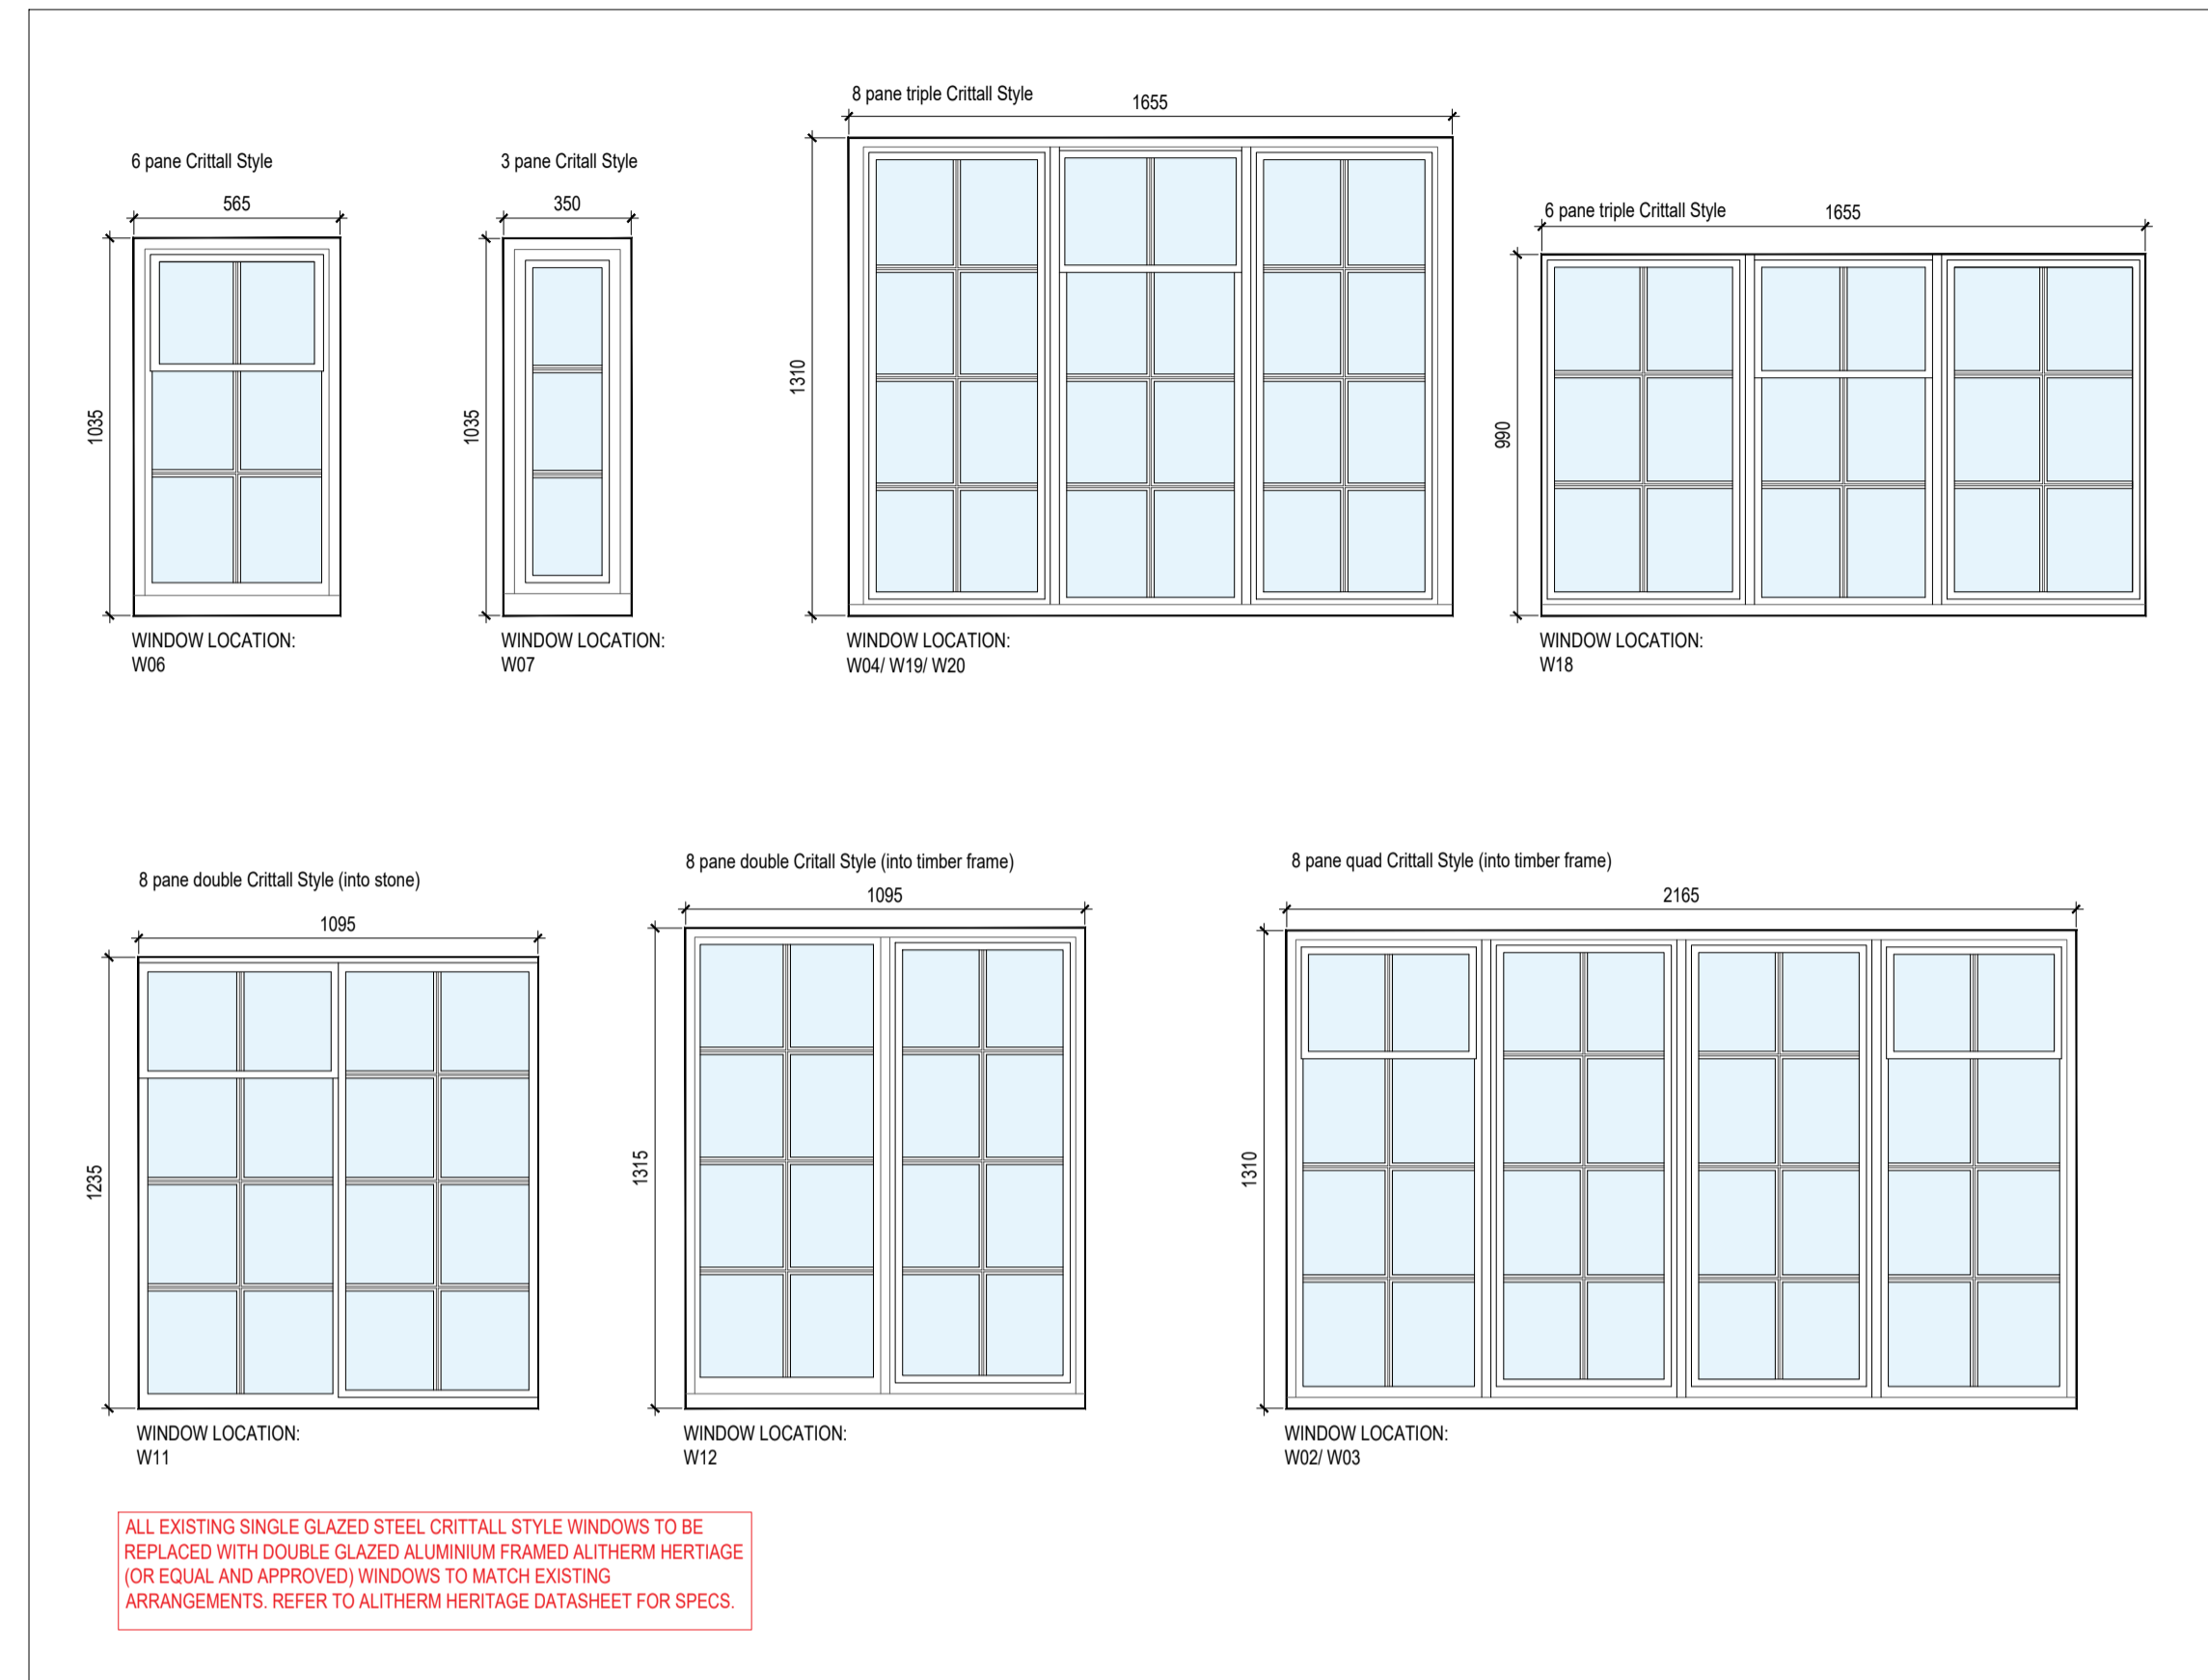

EXISTING TIMBER WINDOWS

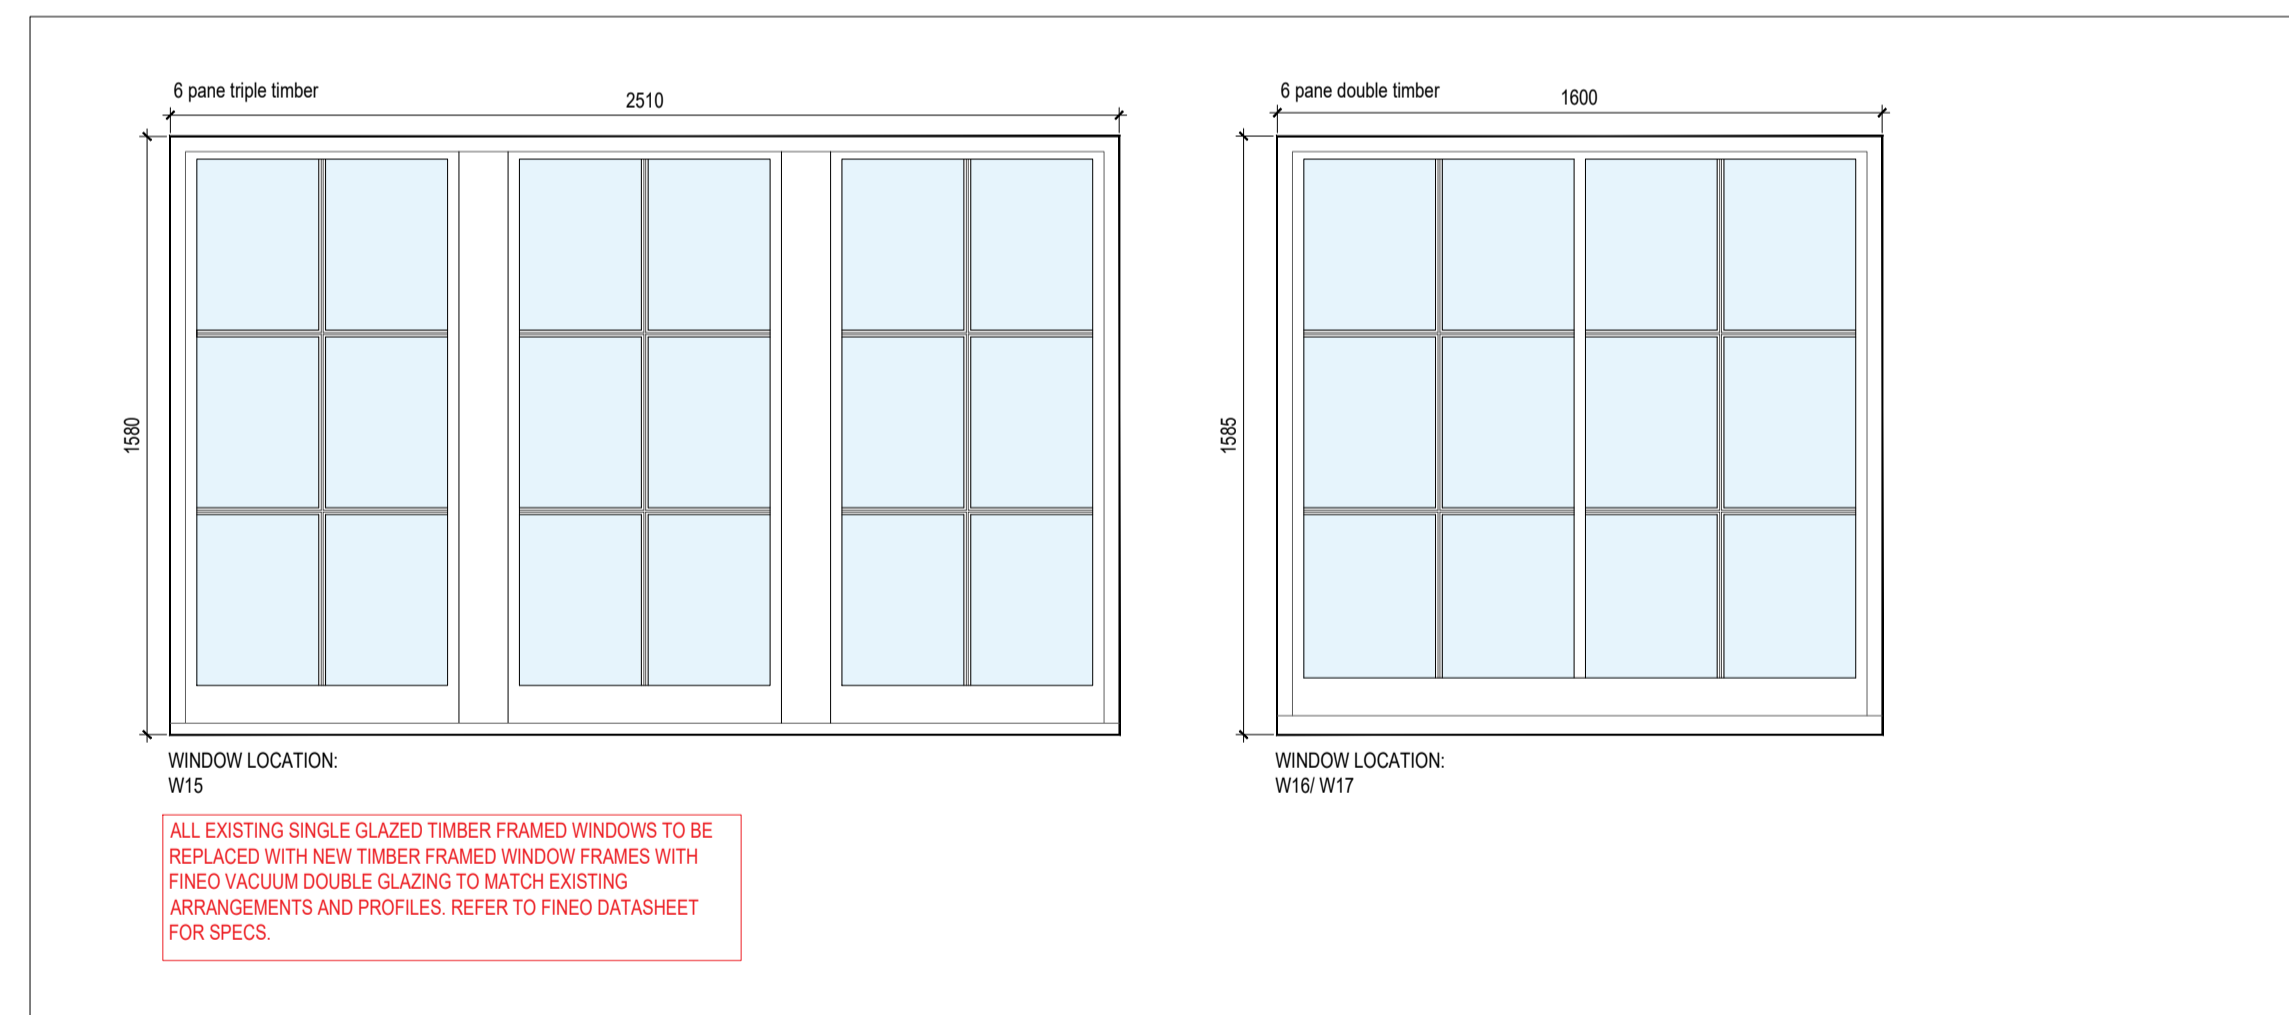

EXISTING UPVC WINDOWS

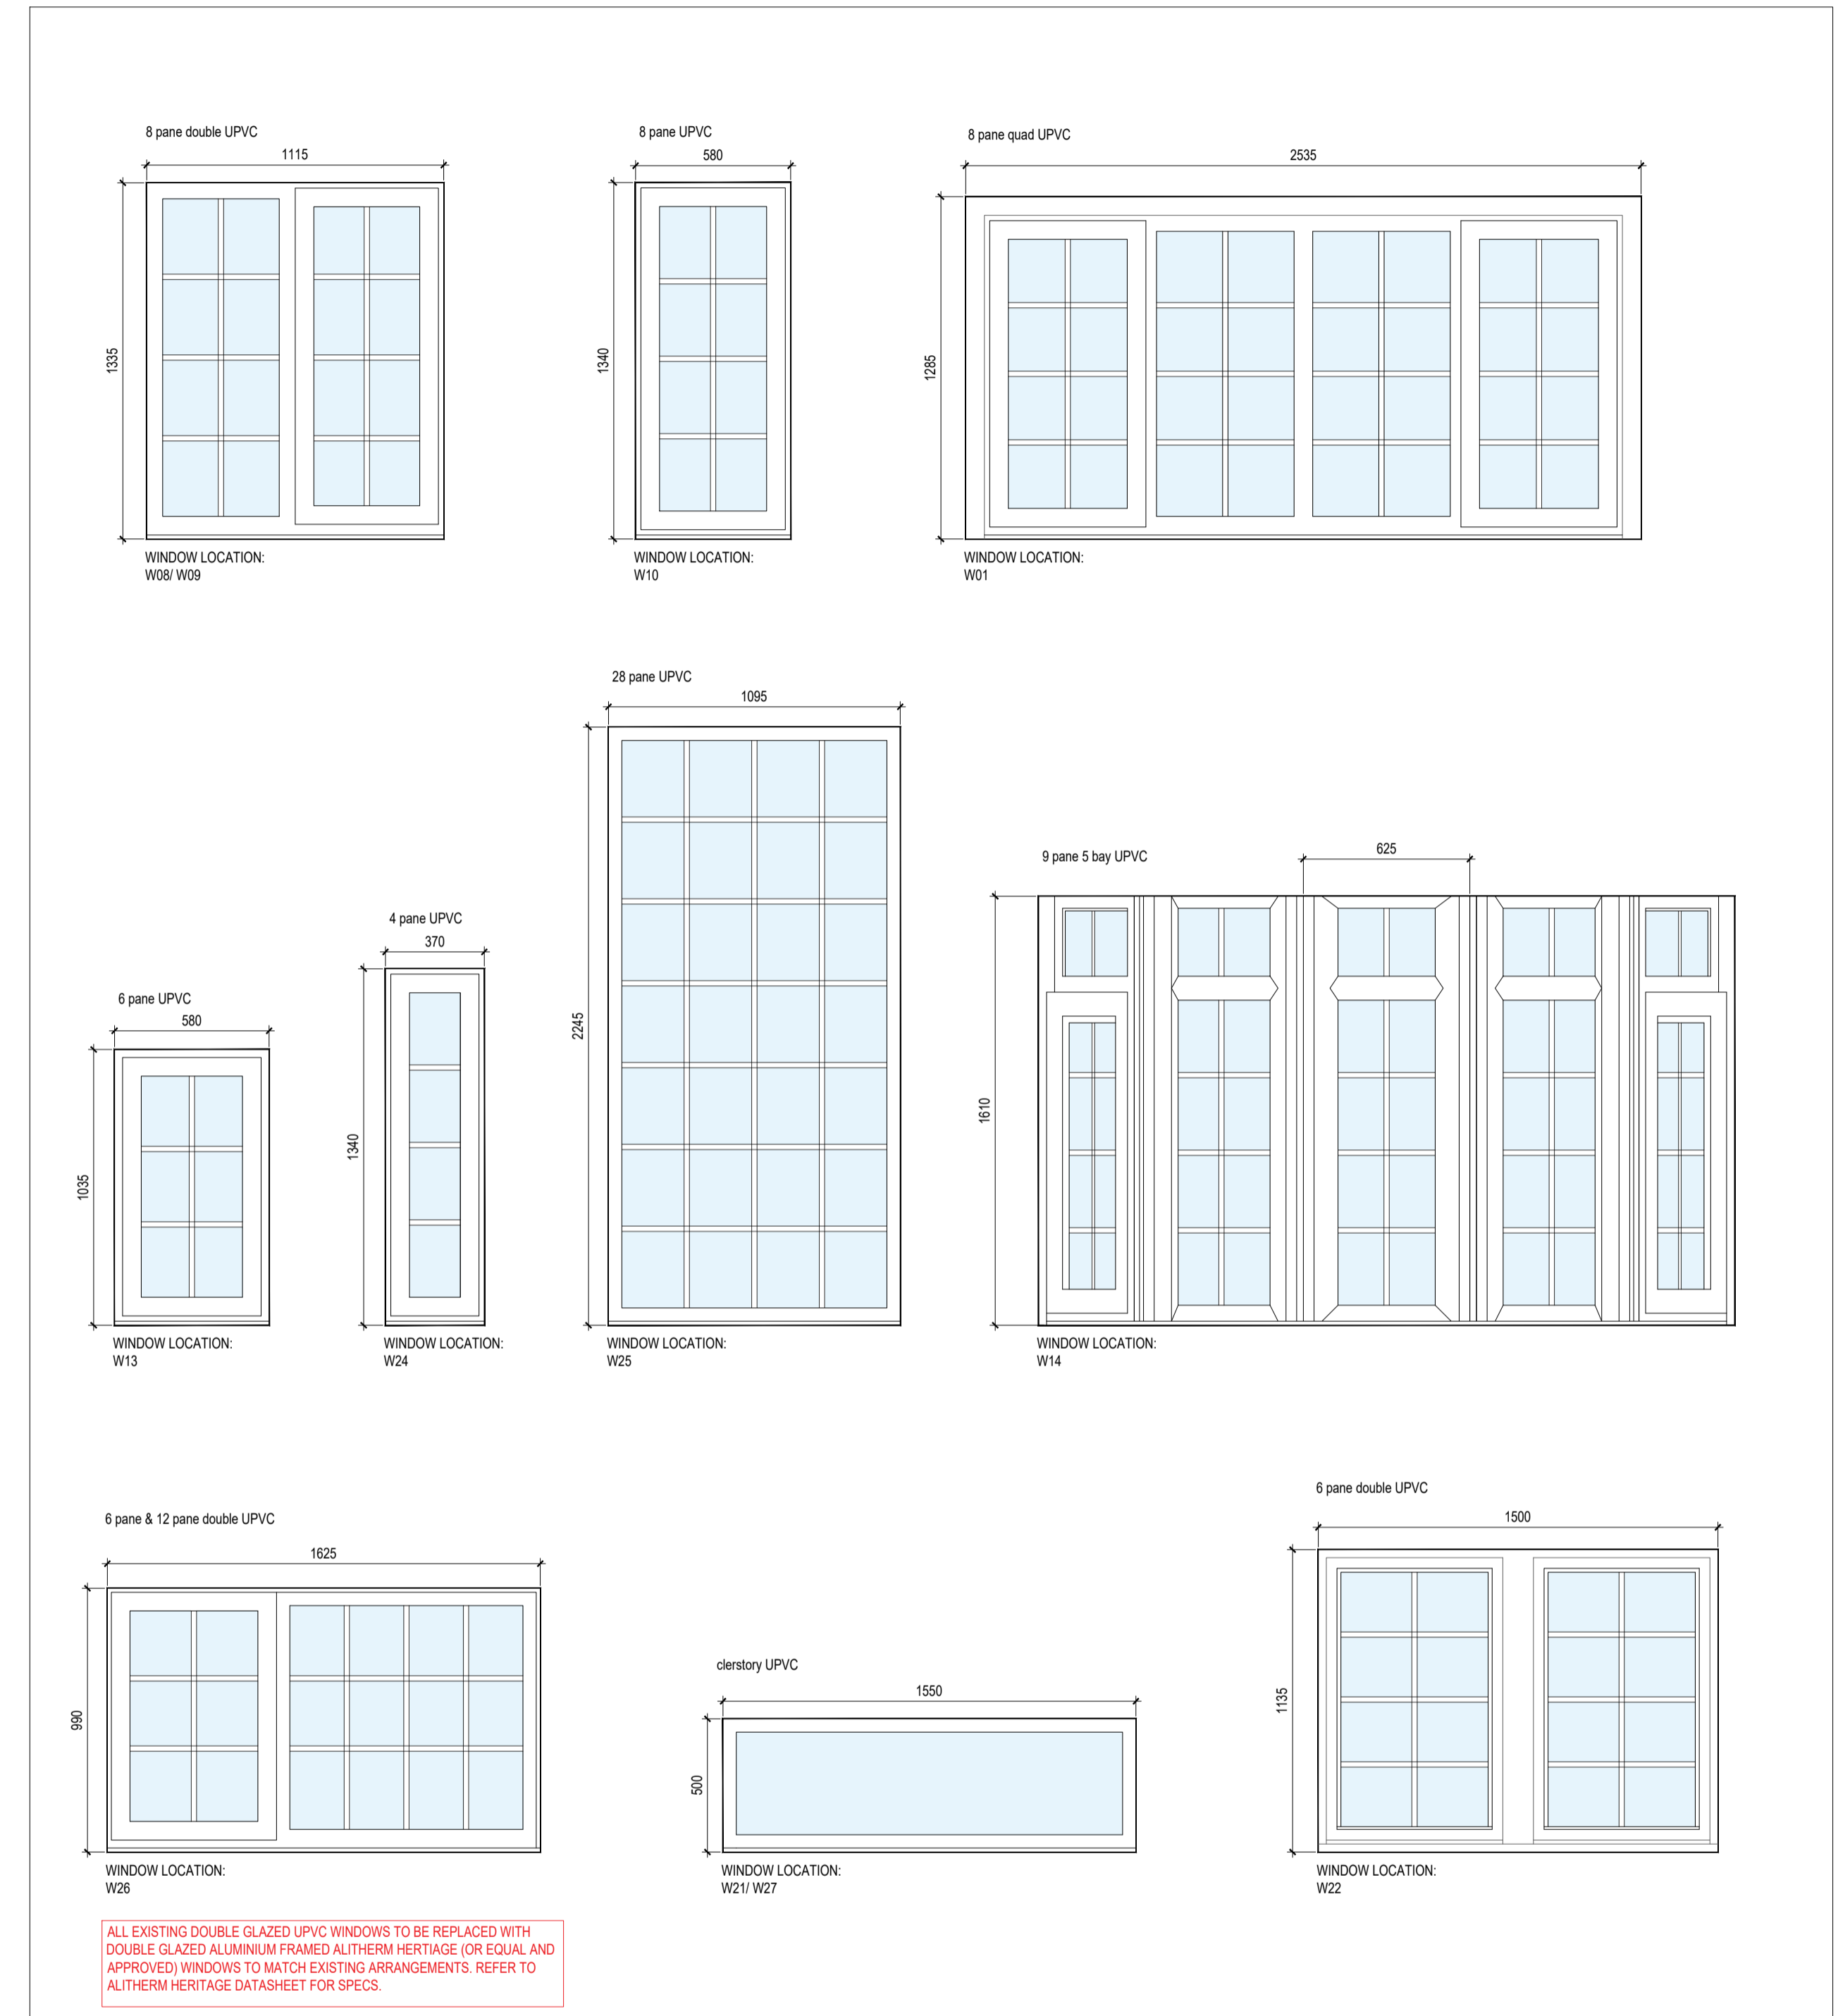

NOTES
Do not scale for construction purposes.
Should any discrepancies be found with this drawing, please inform the office.
Copyright of this drawing is owned by -
Mill Architects Limited
3-4 Ecclel Downy
Dalmeny, South Queensferry
Edinburgh, EH30 9TS
Tel: 0131 623 1466
hello@millarchitects.co.uk

HEALTH AND SAFETY NOTES	PRESENT	DESCRIPTION
SIGNIFICANT RESIDUAL HAZARDS	<input type="checkbox"/>	
Asbestos	<input type="checkbox"/>	
Health Hazards	<input type="checkbox"/>	
Structural Instability	<input type="checkbox"/>	
Ground Conditions	<input type="checkbox"/>	
Contamination	<input type="checkbox"/>	
Buried and Overhead Services	<input type="checkbox"/>	
Underground Structures	<input type="checkbox"/>	
Adjacent Activities	<input type="checkbox"/>	
Site Restrictions	<input type="checkbox"/>	
Other (Specify)	<input type="checkbox"/>	

CLIENT
GORDON GALLOWAY

DRAWING TITLE
EXISTING WINDOW ELEVATIONS

PROJECT
HARMONY HOUSE,
LONGNIDDRY
STATUS
LBC

SCALE - A1
1:20
JOB NO.
1127

DATE
MAR 24'
DWG. NO.
(30)090

DRAWN BY
AS
REVISION
-

