
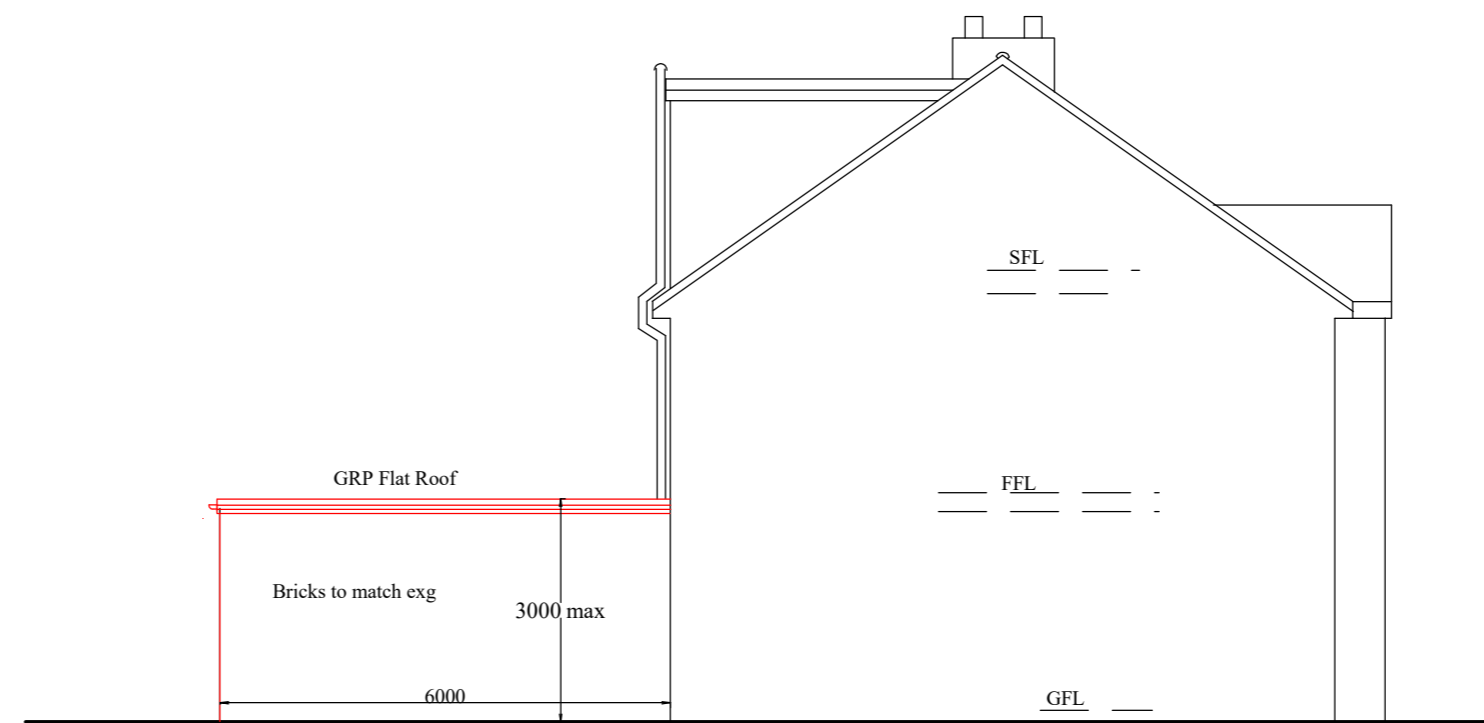


PROPOSED GF PLAN

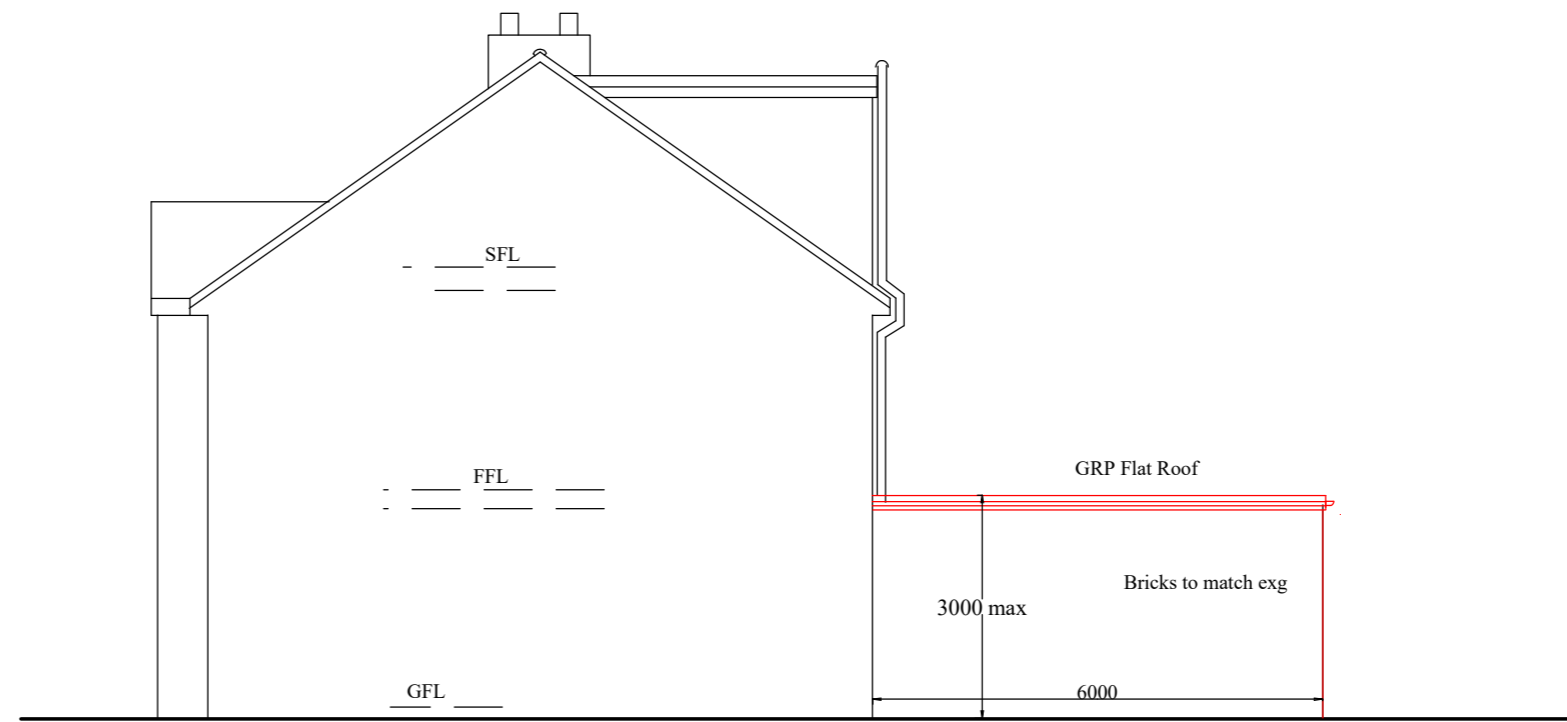

Material Schedule	
Walls	Bricks to mateg existing
Facia	Wood painted gloss white to match existing
Guttering	Half round Black PVC to match existing
Roof	GRP fiberglass roof covering
Windows	Double Glazed white Frame balcony rail
Doors	Double Glazed white Frame balcony rail

Notes:
1 Refer drawing No PN4801 for Notes

Revision	Description	Date

Project: **48 Grange Road, Southall, UB1 1BY**

Project Title:
Single Storey Rear Extension Under Priour Notification

Drawing No: PN1902	Revision:
Date: April 2024	Drawn by: AS
Scale: 1/50,100 @A2	Chkd by: MK

Line Design Ltd
Tel: 05601 941254, Mobile 07904 579357, email: linedesign2@gmail.com