


Location Plan

Scale 1:1250

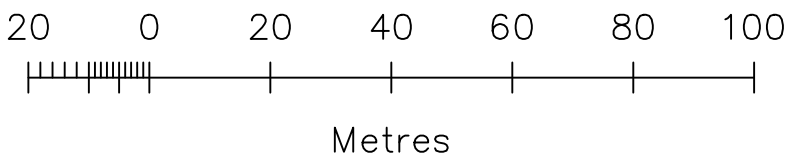

© Crown Copyright 2010
Reproduction in whole or in part is prohibited
without the prior permission of Ordnance Survey.

client

Mr & Mrs Cassells

job title

Proposed alterations to Caollee House
Rosemill Road, Bridgefoot,
Dundee

drawing title

Location Plan

scale

1:1250

date

Apr 2024

drawn

RFM

drawing no.

rev.

-