


Location Plan

Site Address: Holly Farm, Road From Birchill Cross To Catmoor Cross, Alston, EX13 7LG

Date Produced: 16-Apr-2024

Scale: 1:1250 @A3

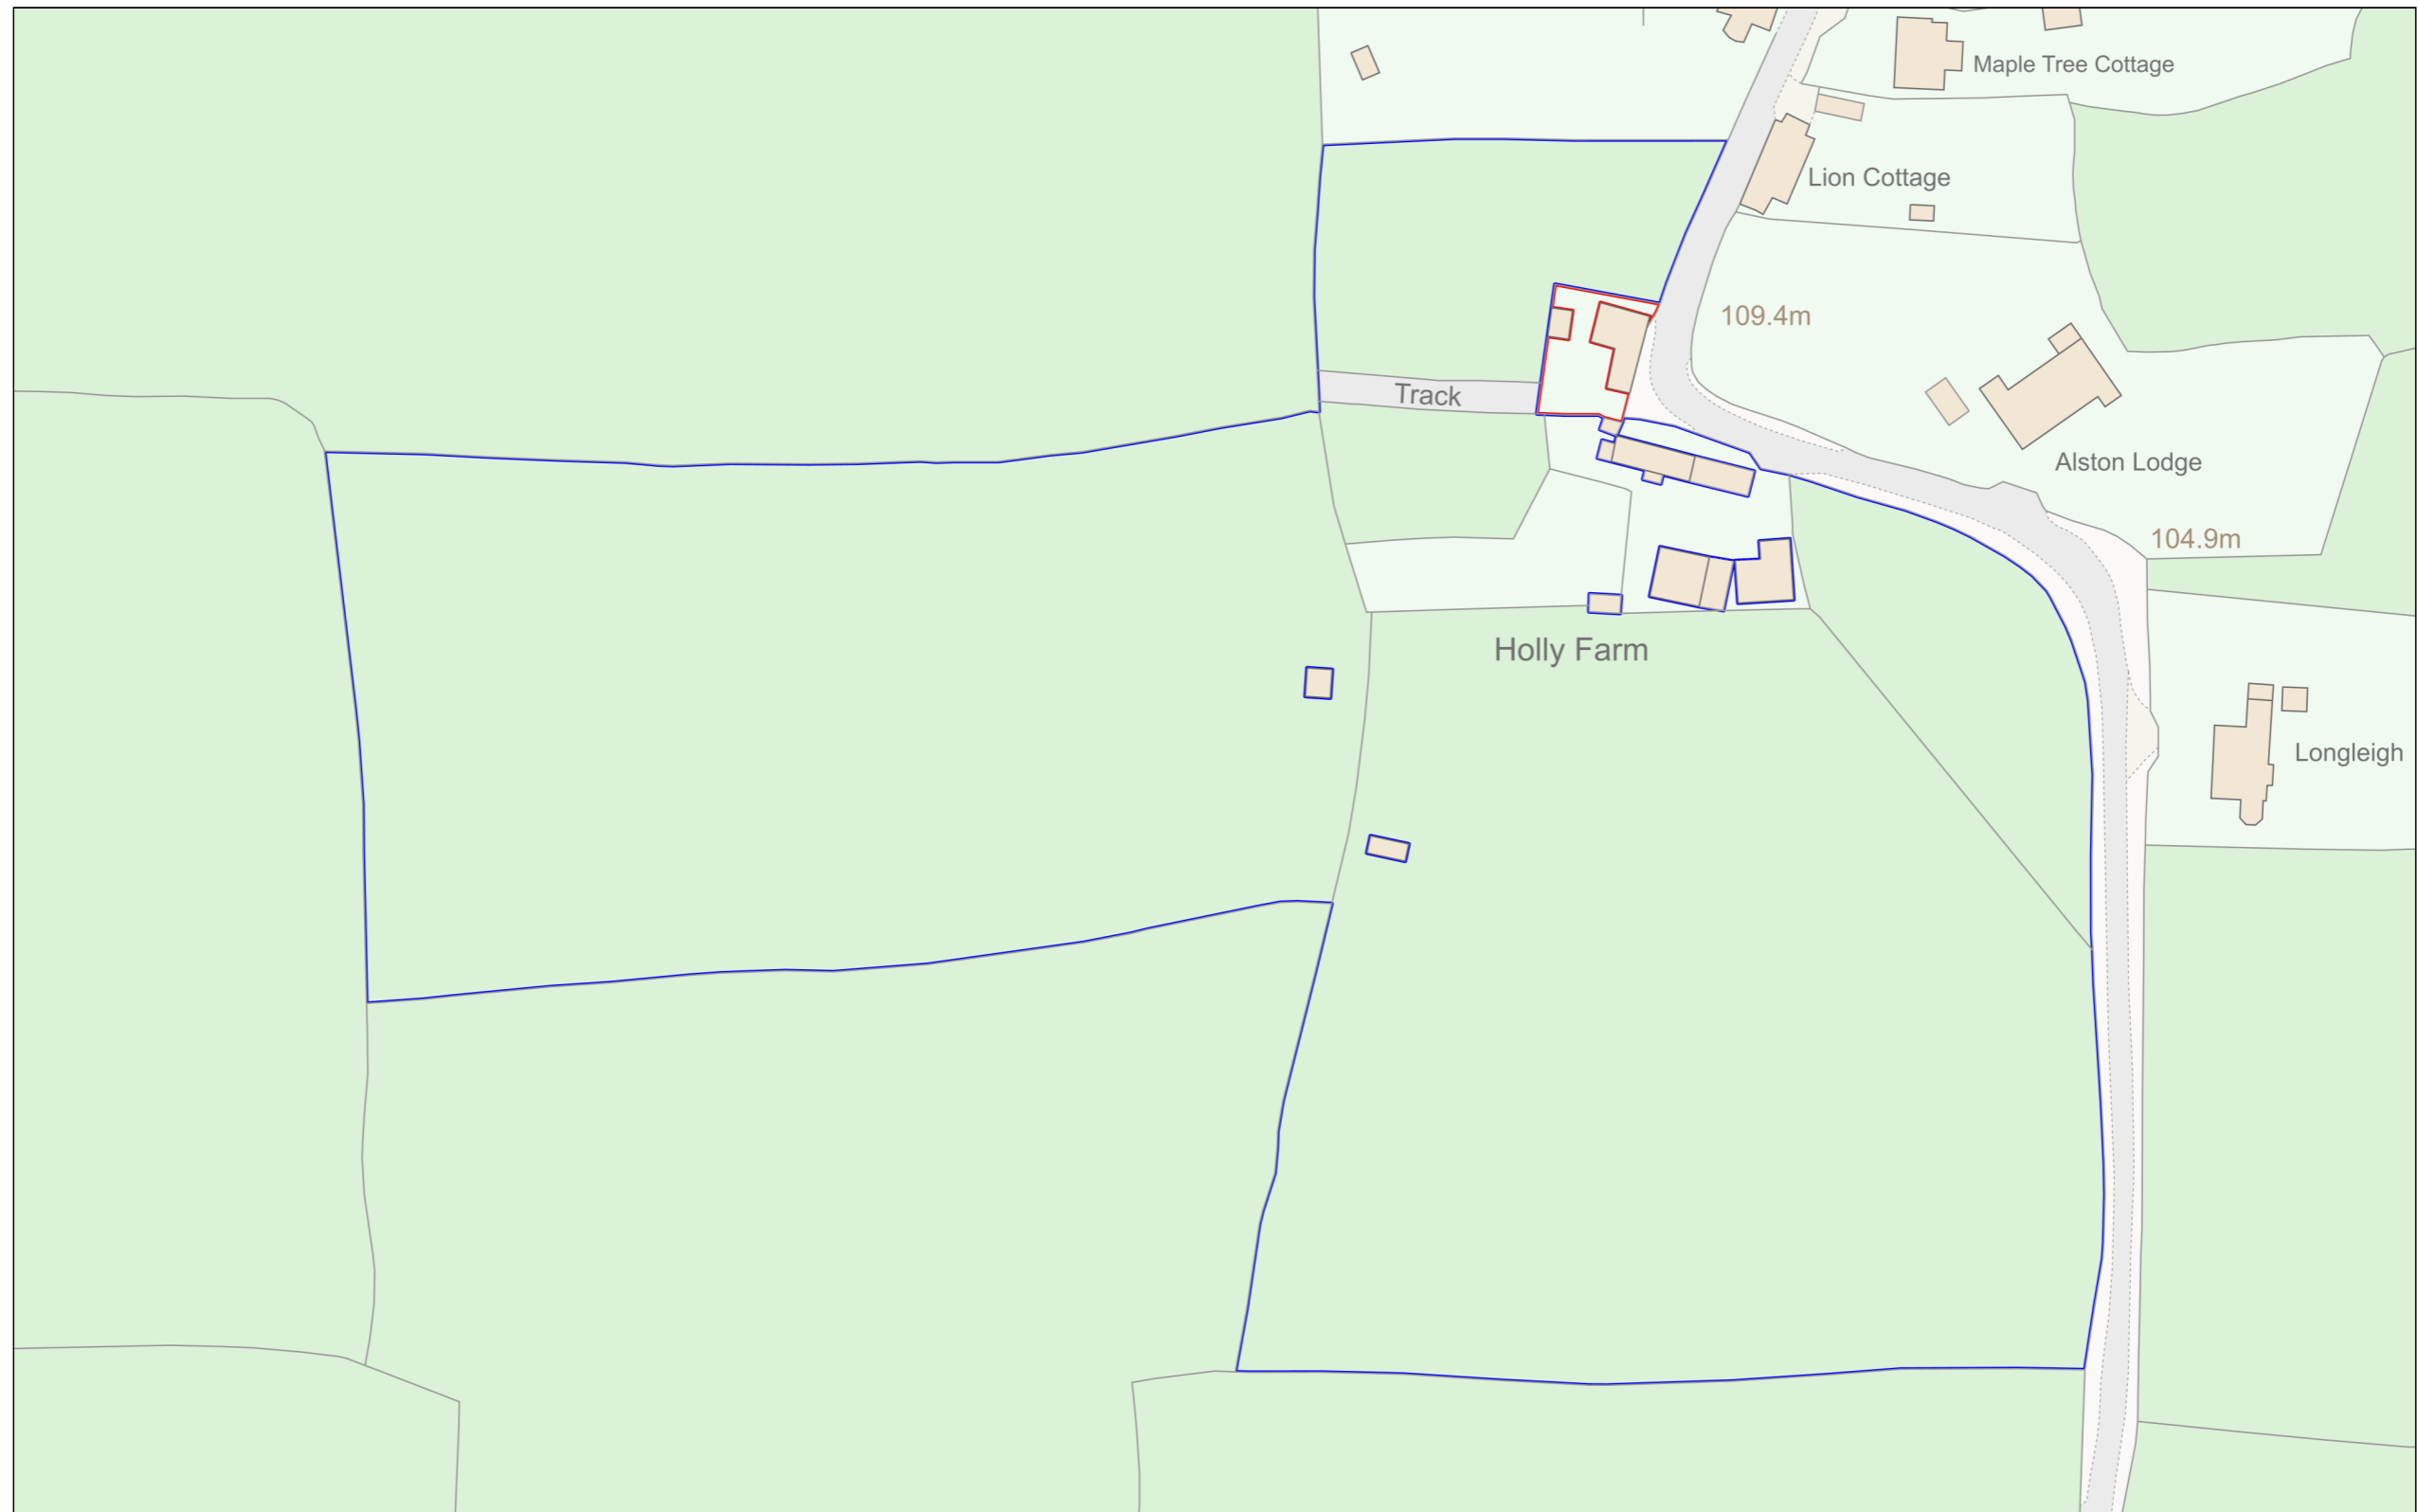

Planning Portal Reference: PP-12955620v2

