




Ground Floor Plan
1:50

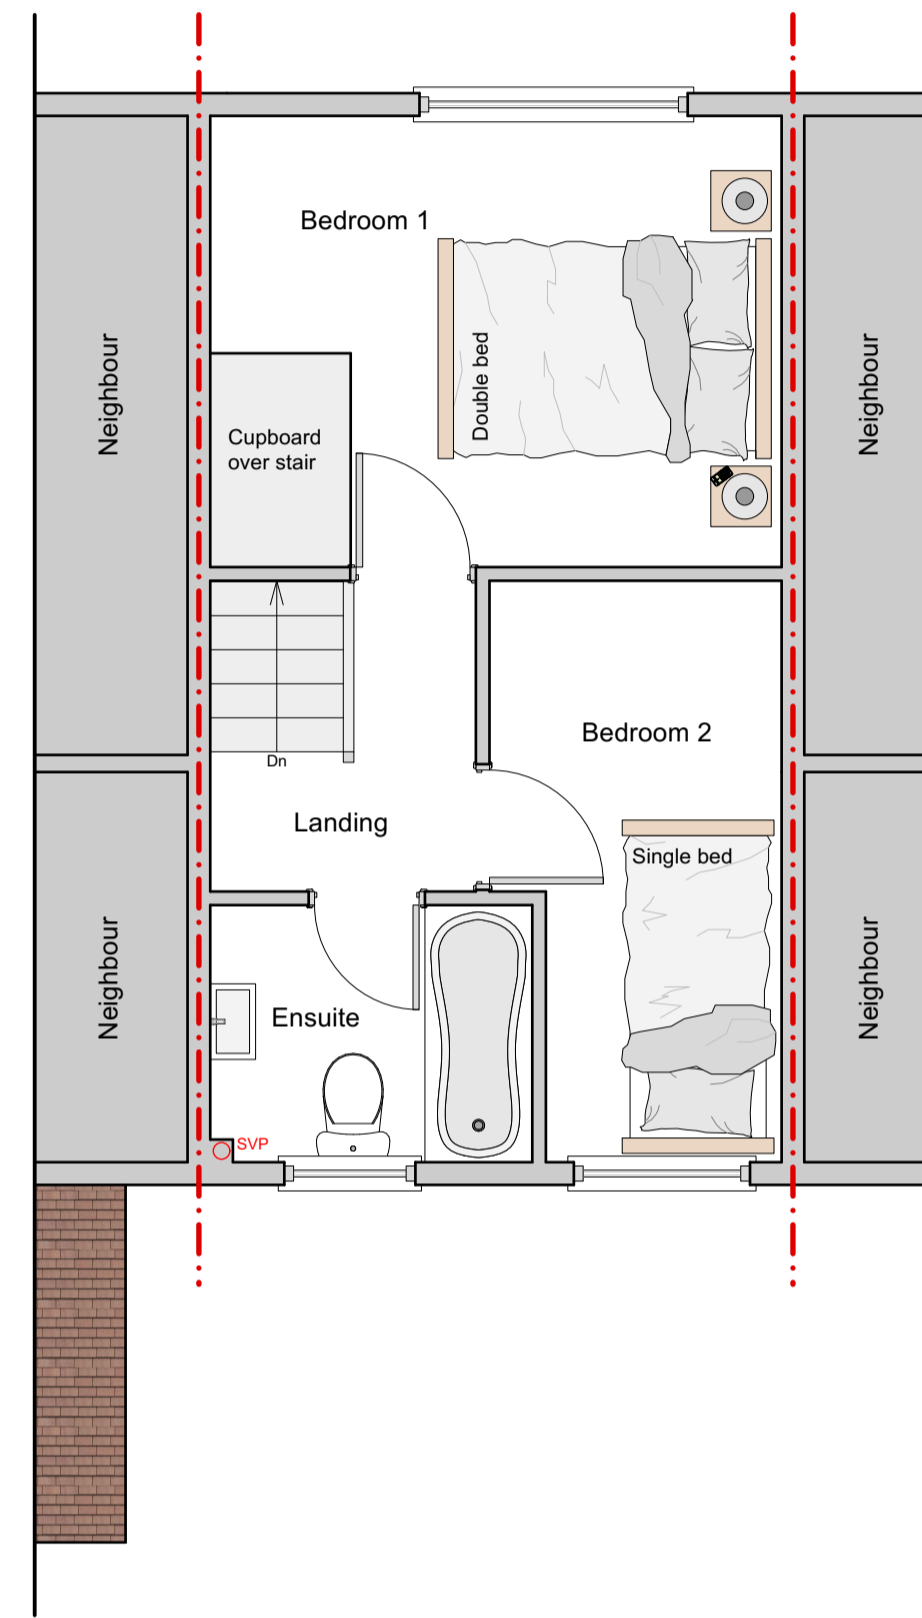


First Floor Plan
1:50

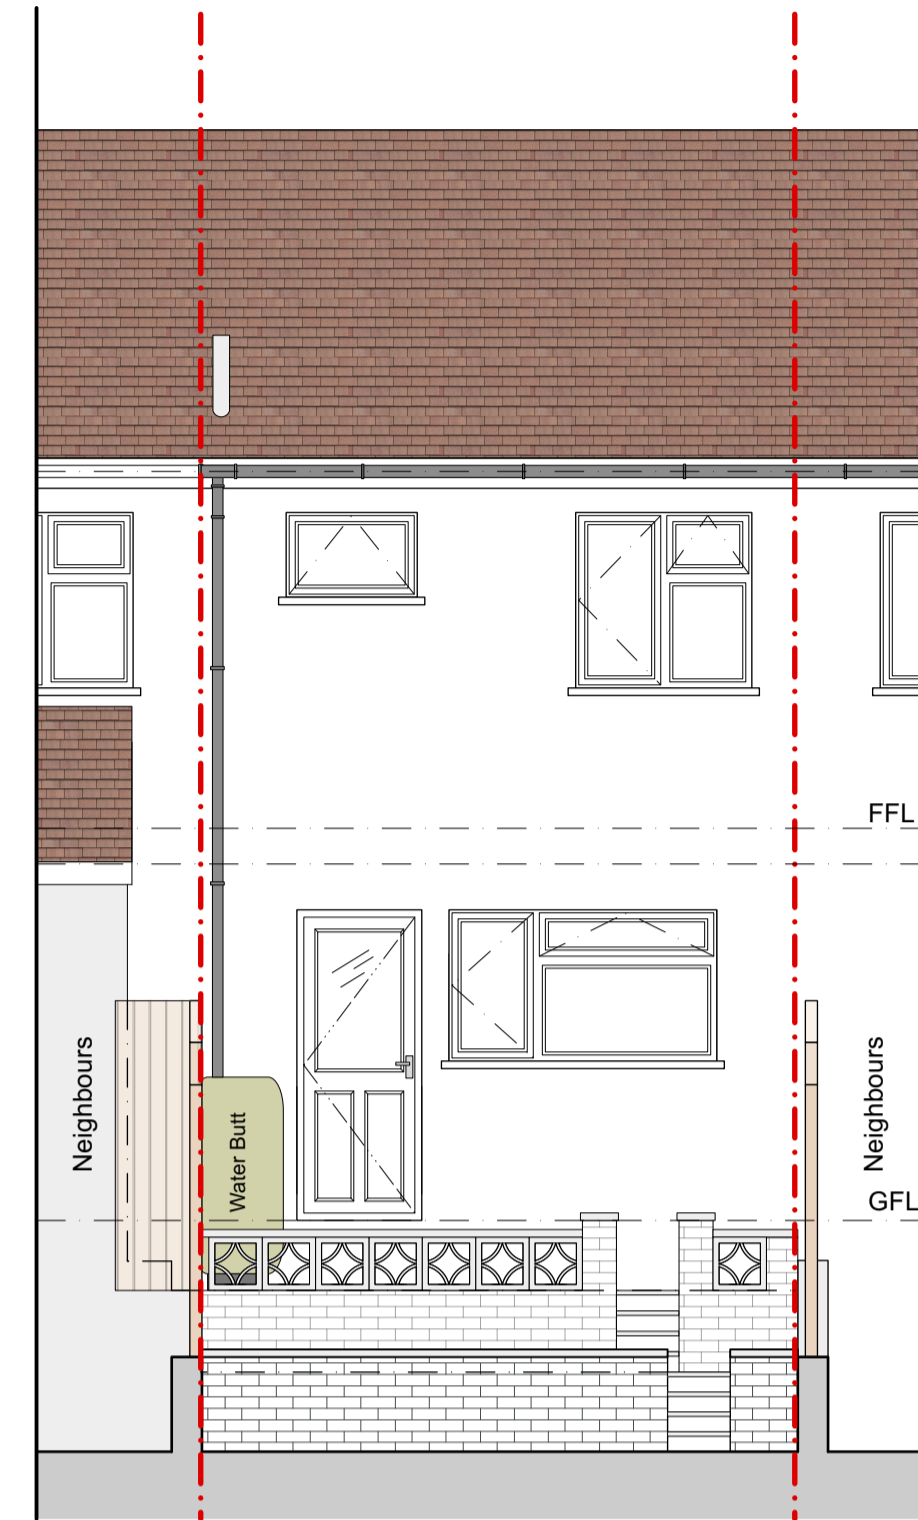

South-West (Rear) Elevation
1:50

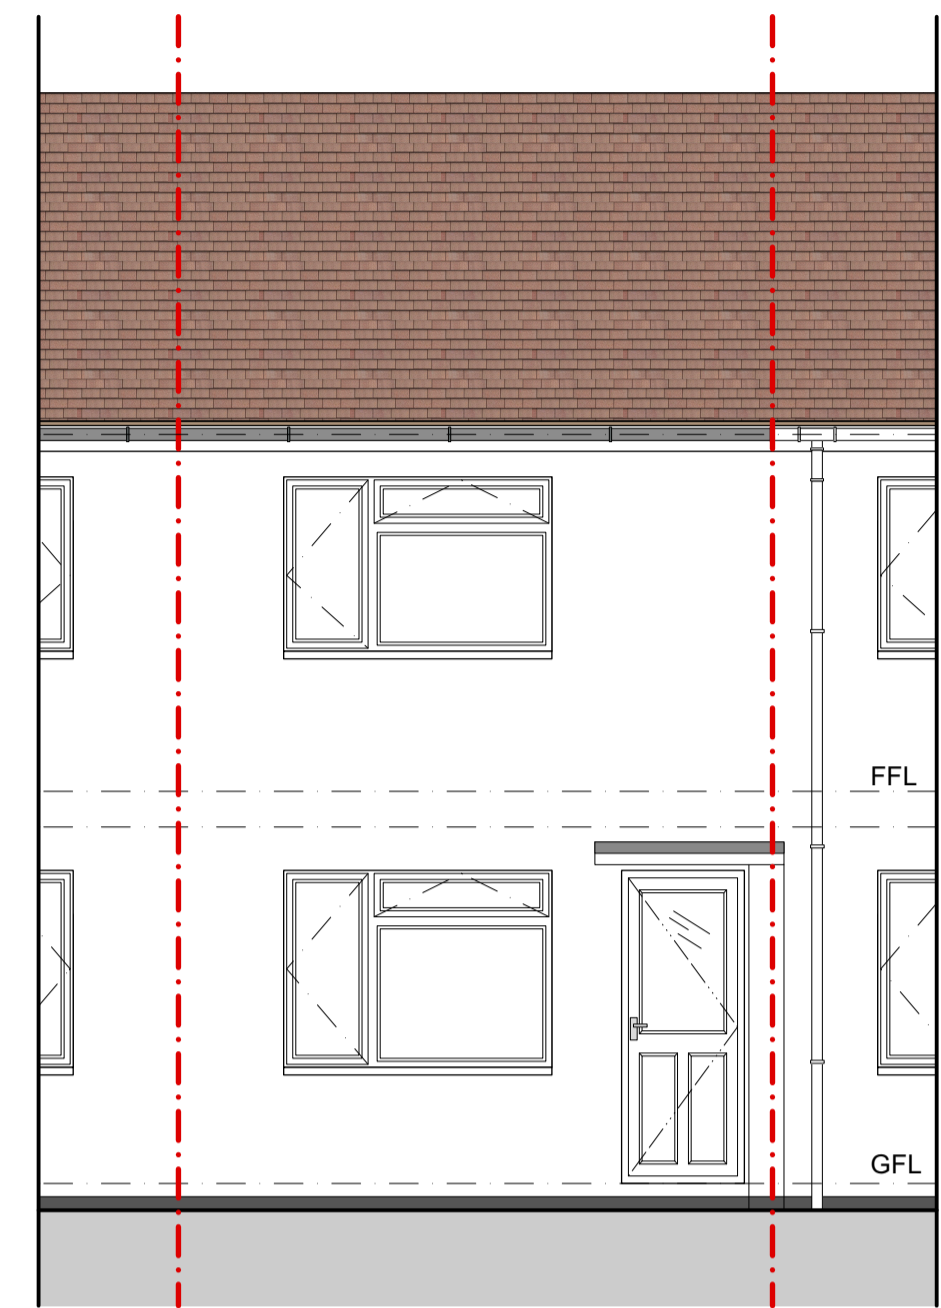

North-East (Front) Elevation
1:50

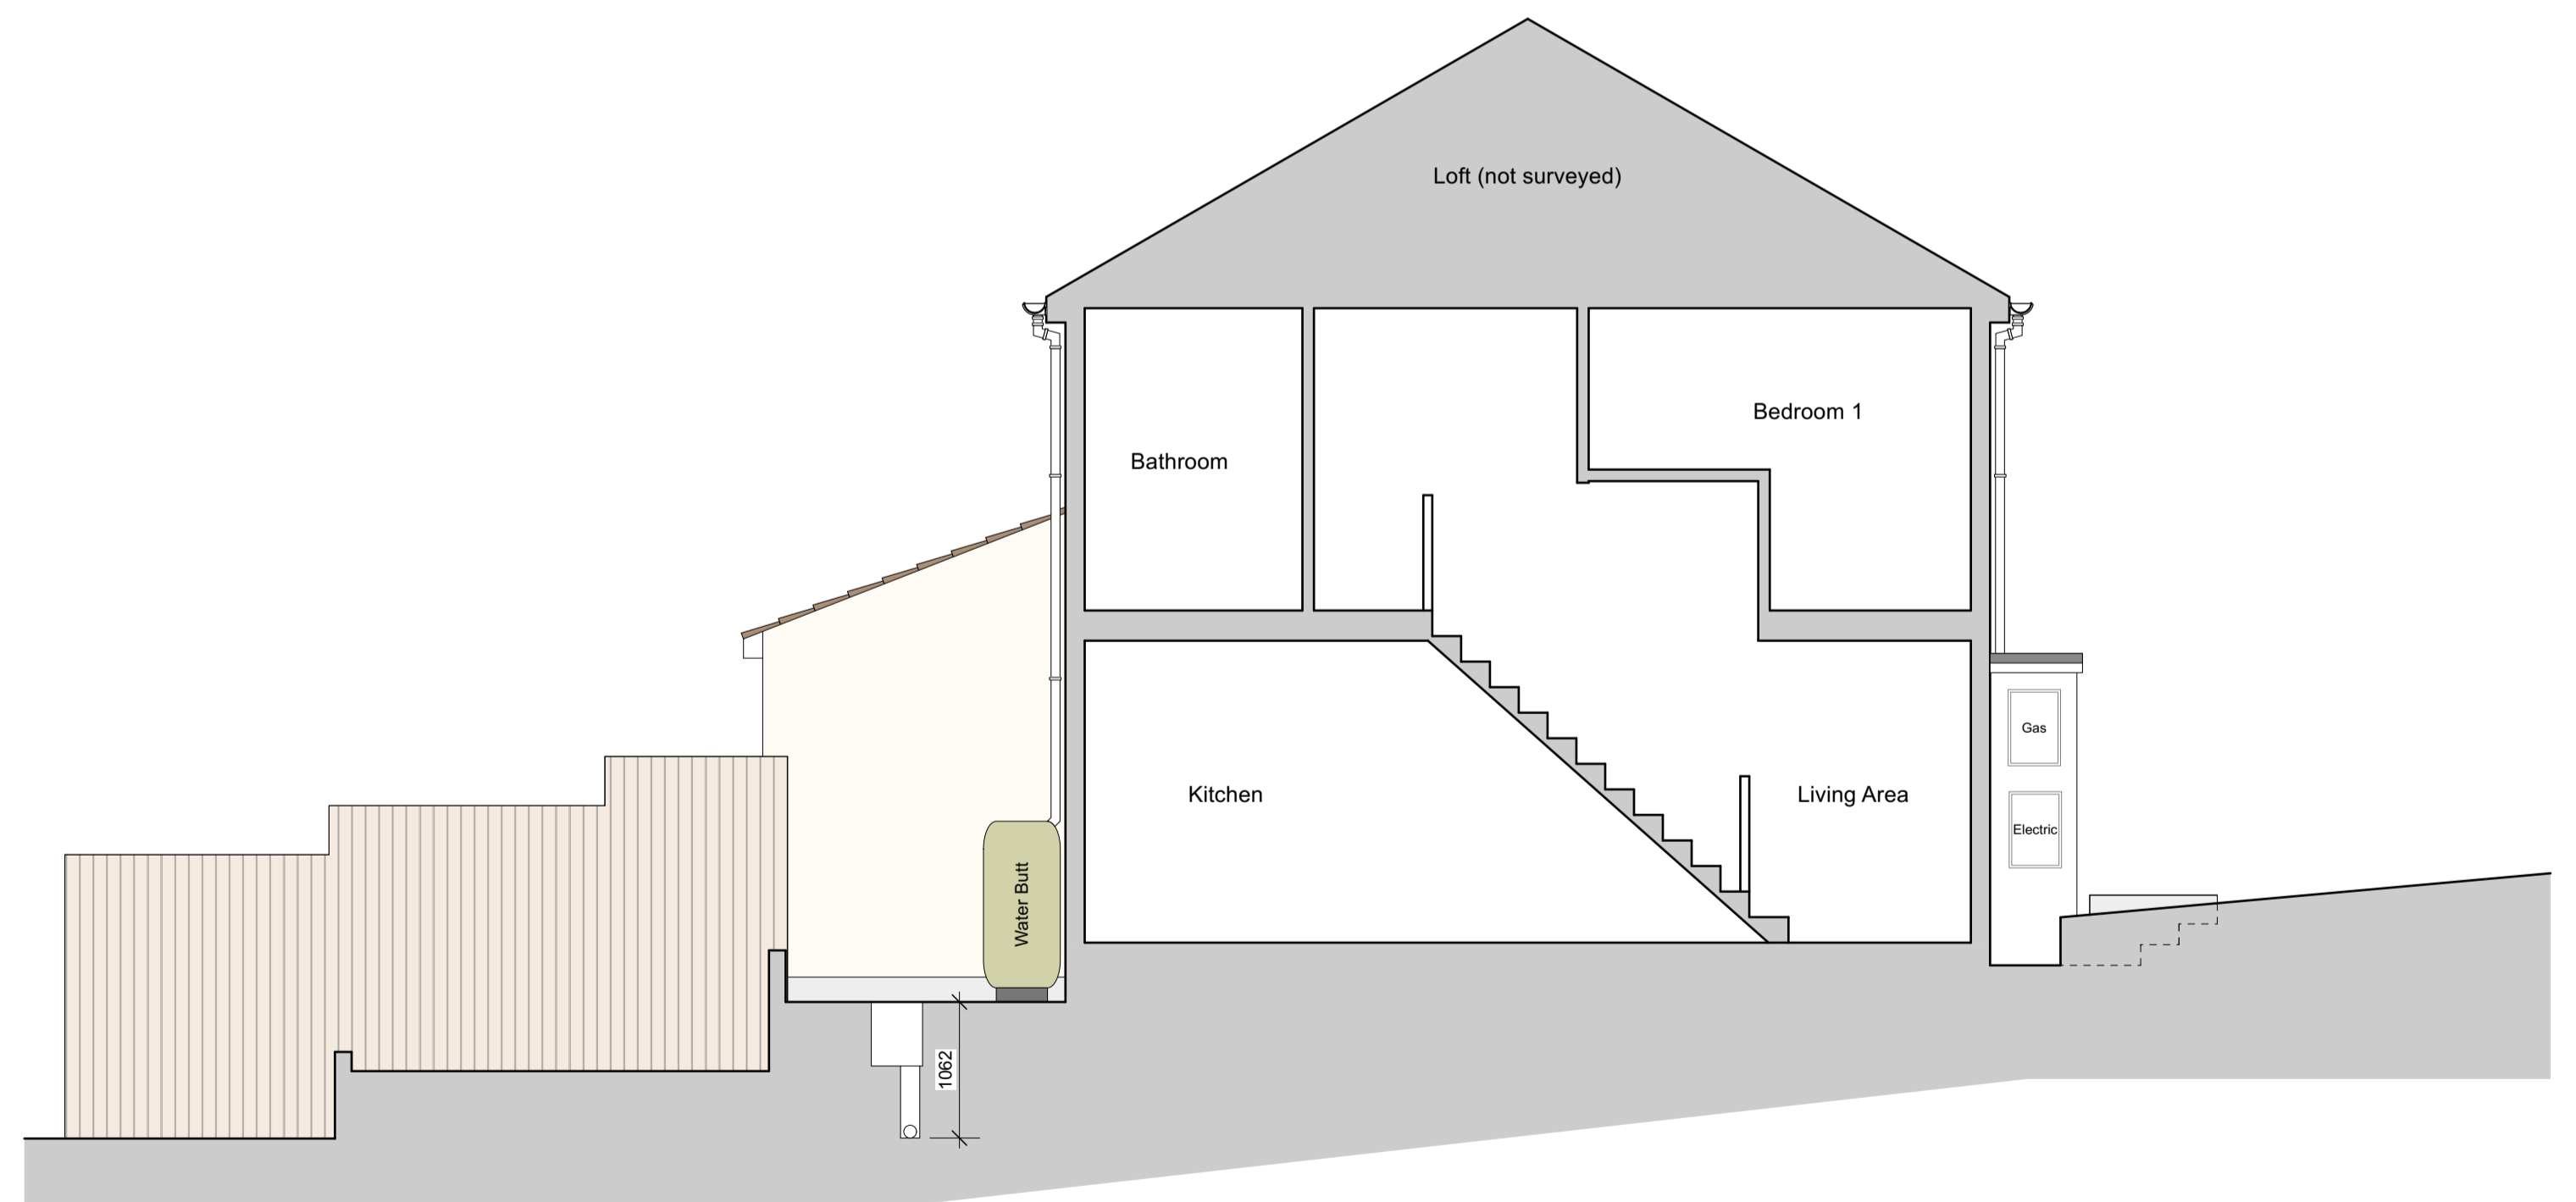

Section A-A
1:50

