
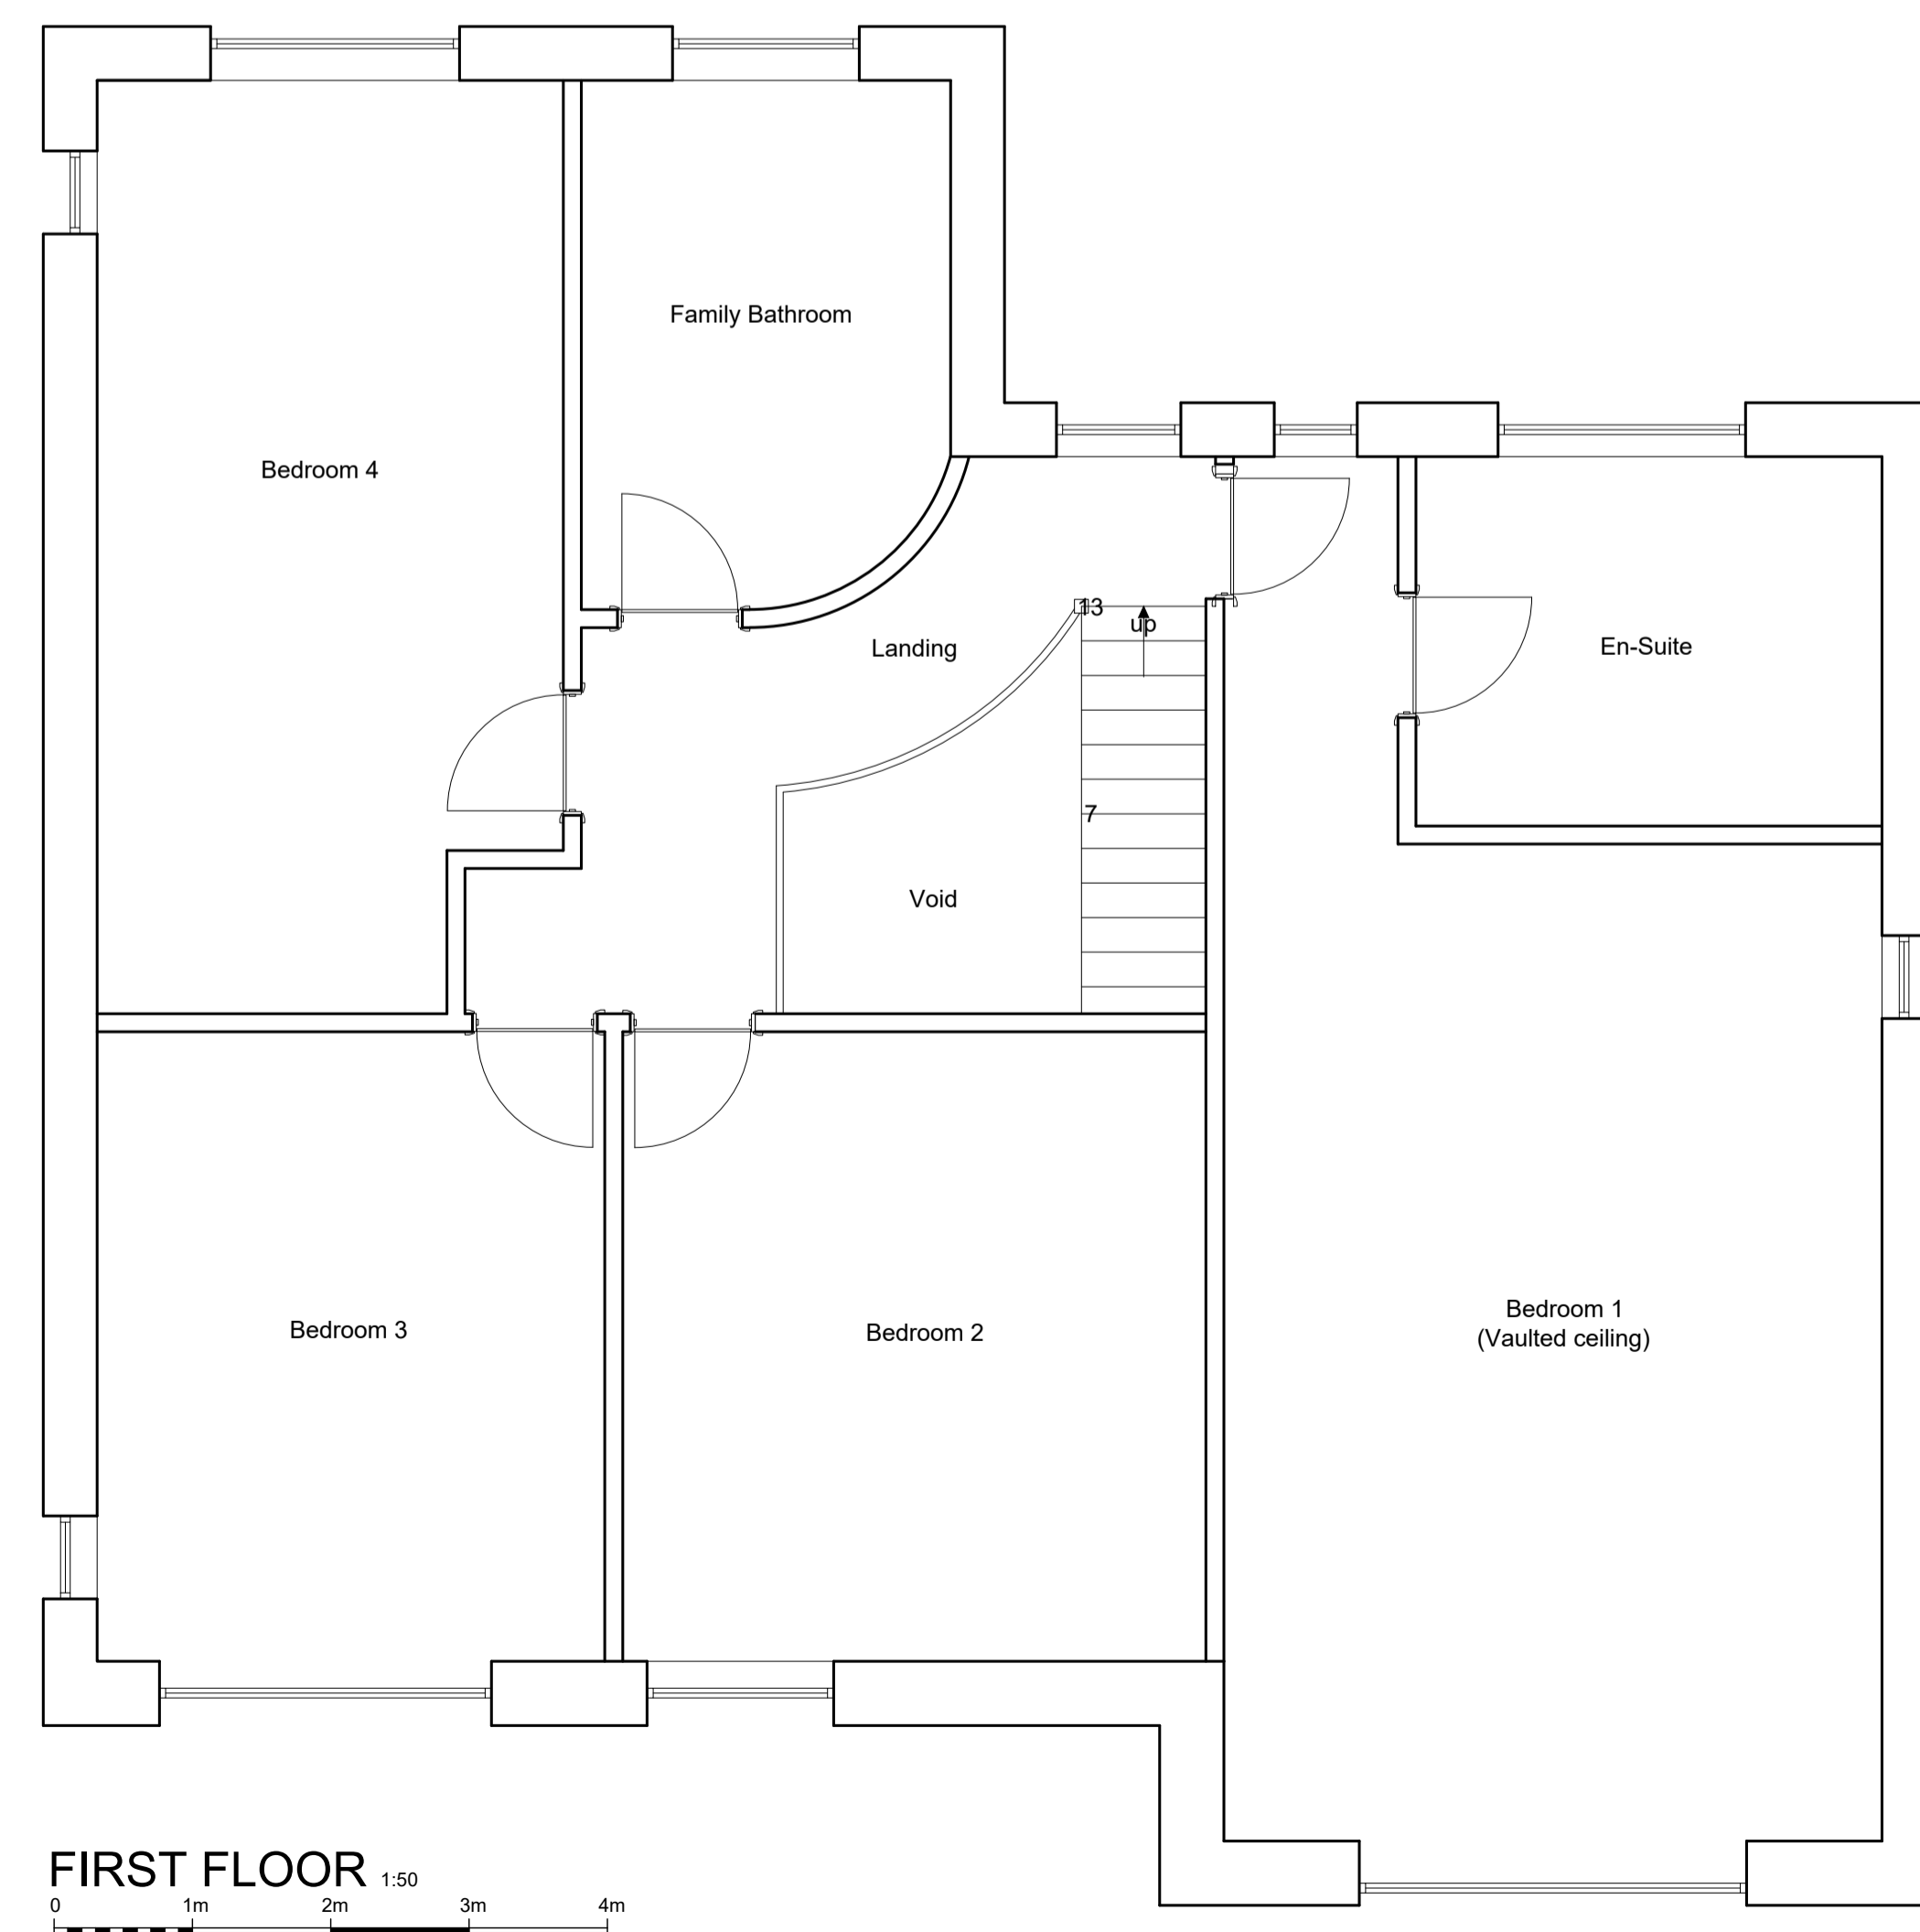



1:2500	0	50m	100m
1:500	0	10m	20m
1:200	0	4m	8m
1:100	0	2m	4m
1:1250	0	2.5m	50m
1:250	0	2.5m	10m
1:125	0	2.5m	5m
1:25	0	0.5m	1m
1:20	0	0.5m	1m

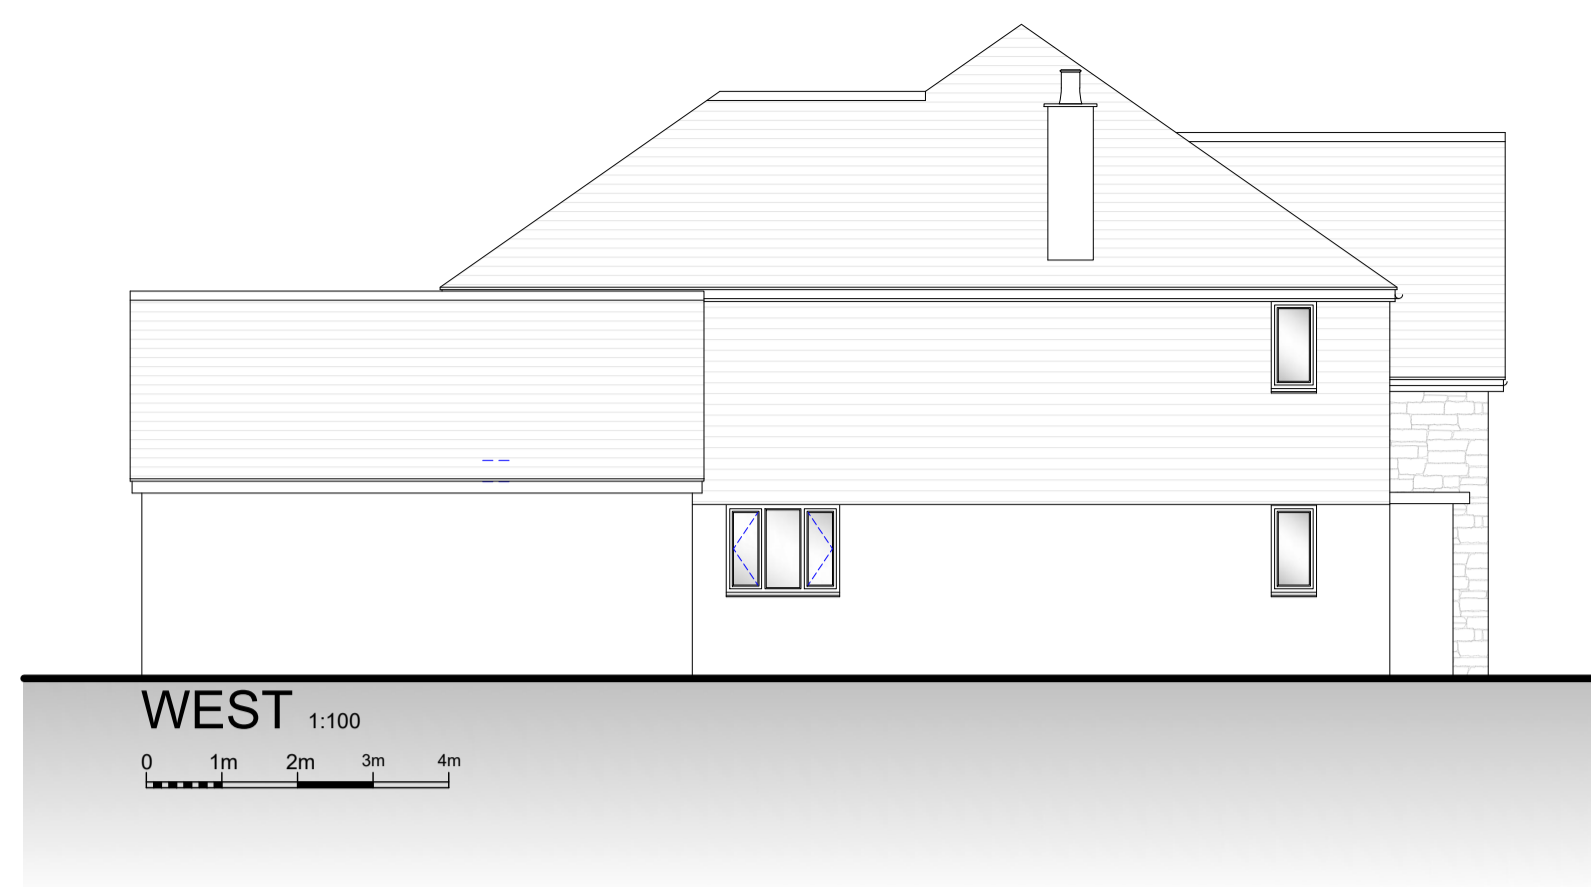

CLIENT **MR A CHAMPION**  
**HENDRA FARM**  
**DARITE**  
**LISKEARD**  
**CORNWALL PL14 5HJ**

JOB **PROPOSED RECONSTRUCTION**  
**OF DWELLING**

DRG **PROPOSED FIRST FLOOR**

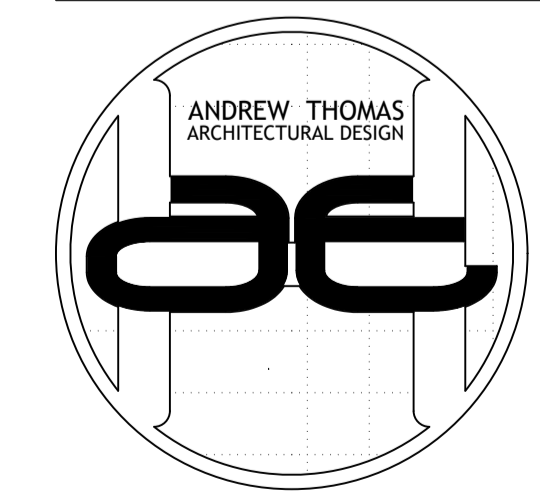

**THE OLD CHAPEL**  
**CHAPEL ROW**  
**WIDE GATES**  
**LOOE**  
**CORNWALL**  
**PL13 1QB**

TEL: 01503 240748  
 FAX: 01503 240939  
 E-MAIL: ADMIN@AHTDESIGN.CO.UK  
 WWW: AHTDESIGN.CO.UK

SCALES @ A1	<b>1:100</b>	<b>1:50</b>	DRG No.
DATE	<b>FEB 24</b>	DRAWN J Hunt	<b>4181/7A</b>
Contractors must check all dimensions on site. Only figured dimensions are to be worked from. All discrepancies must be reported immediately to the Supervising Officer before proceeding.		© Copyright AHT Design	

scale 1:1 - 1mm = 1mm	0 10 20 30 40 50 60
scale 1:50 - 1mm = 50mm	0 500 1000 1500 2000 2500 3000