


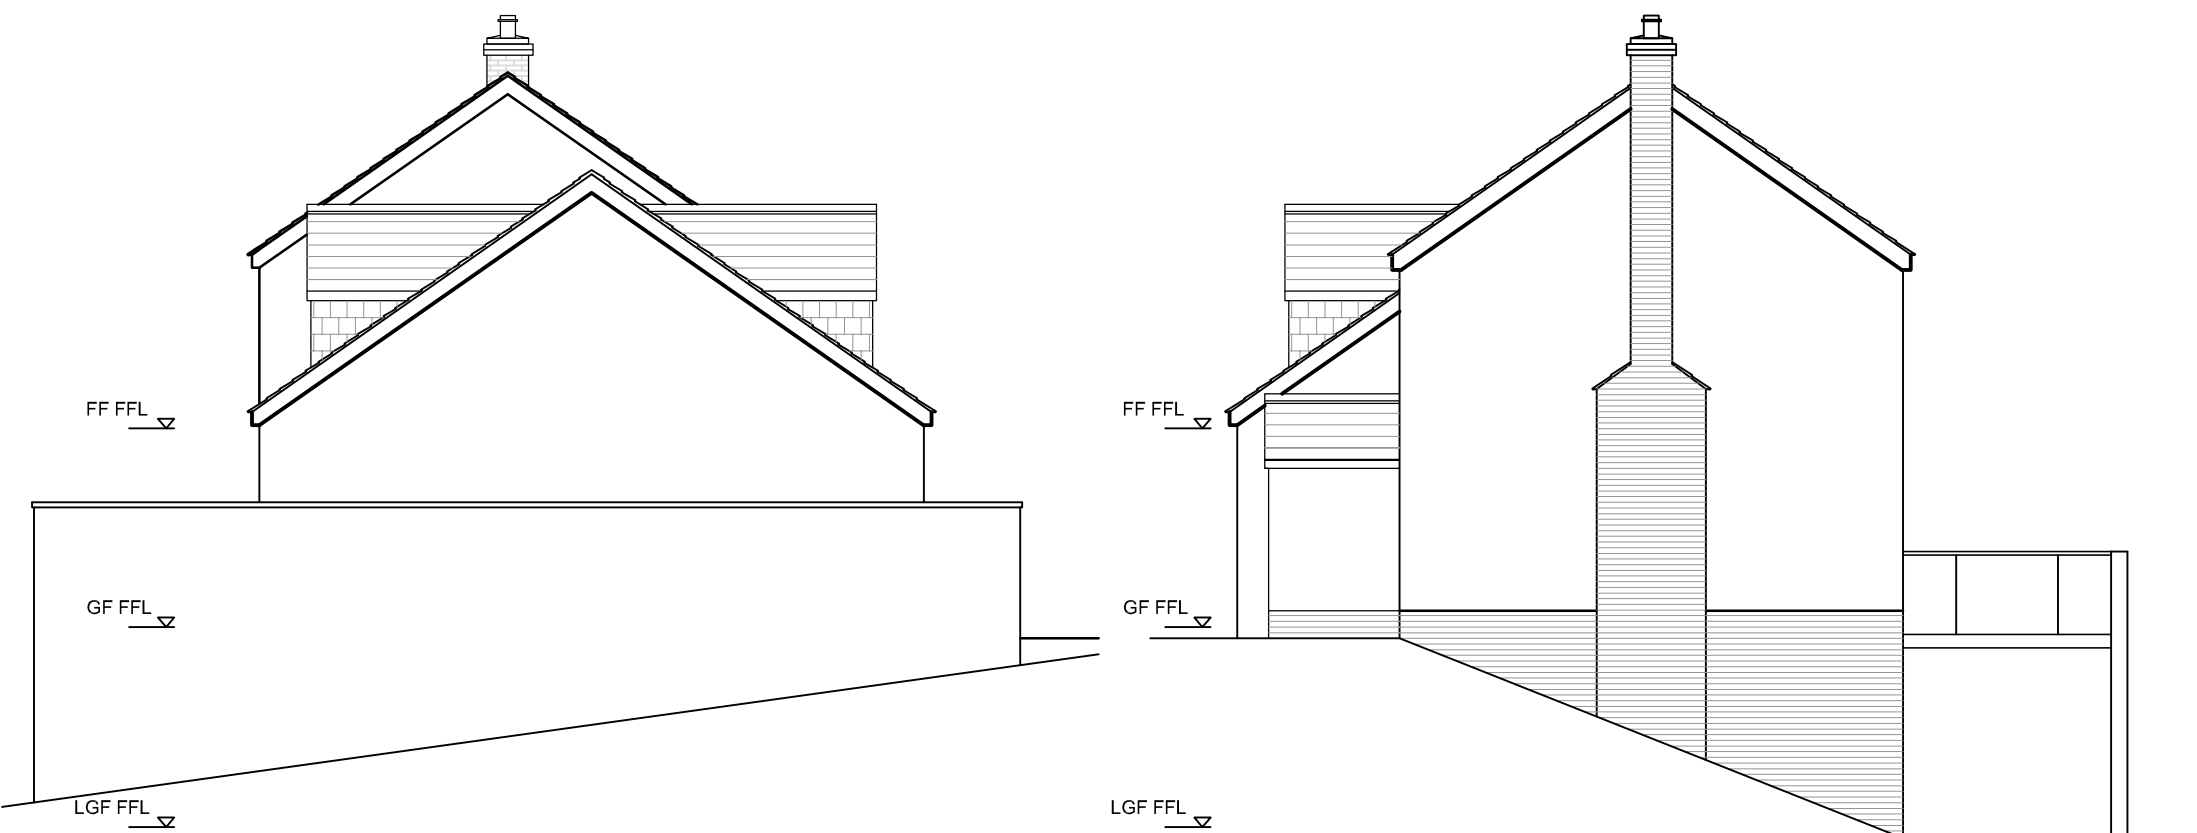

NORTH EAST FACING ELEVATION
1:50@A1



SOUTH EAST FACING ELEVATION
1:50@A1

NORTH WEST FACING ELEVATION
1:50@A1



SOUTH WEST FACING ELEVATION
1:50@A1



Ground Floor East
Gordon Court
4 Craigie Drive PL1 3JB

Studio@erclde.co.uk
t: 01752 223 686

Client: A. TITHERADGE

Project: SLIVERDALE

Drawing: PROPOSED ELEVATIONS

Scale: 1:100@A3 Drawn: EwD

Number: 2024 - 12 - 2001

SCALE BAR 1:100

