
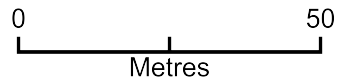


Site Location map of Vellanuson TR13 0HB

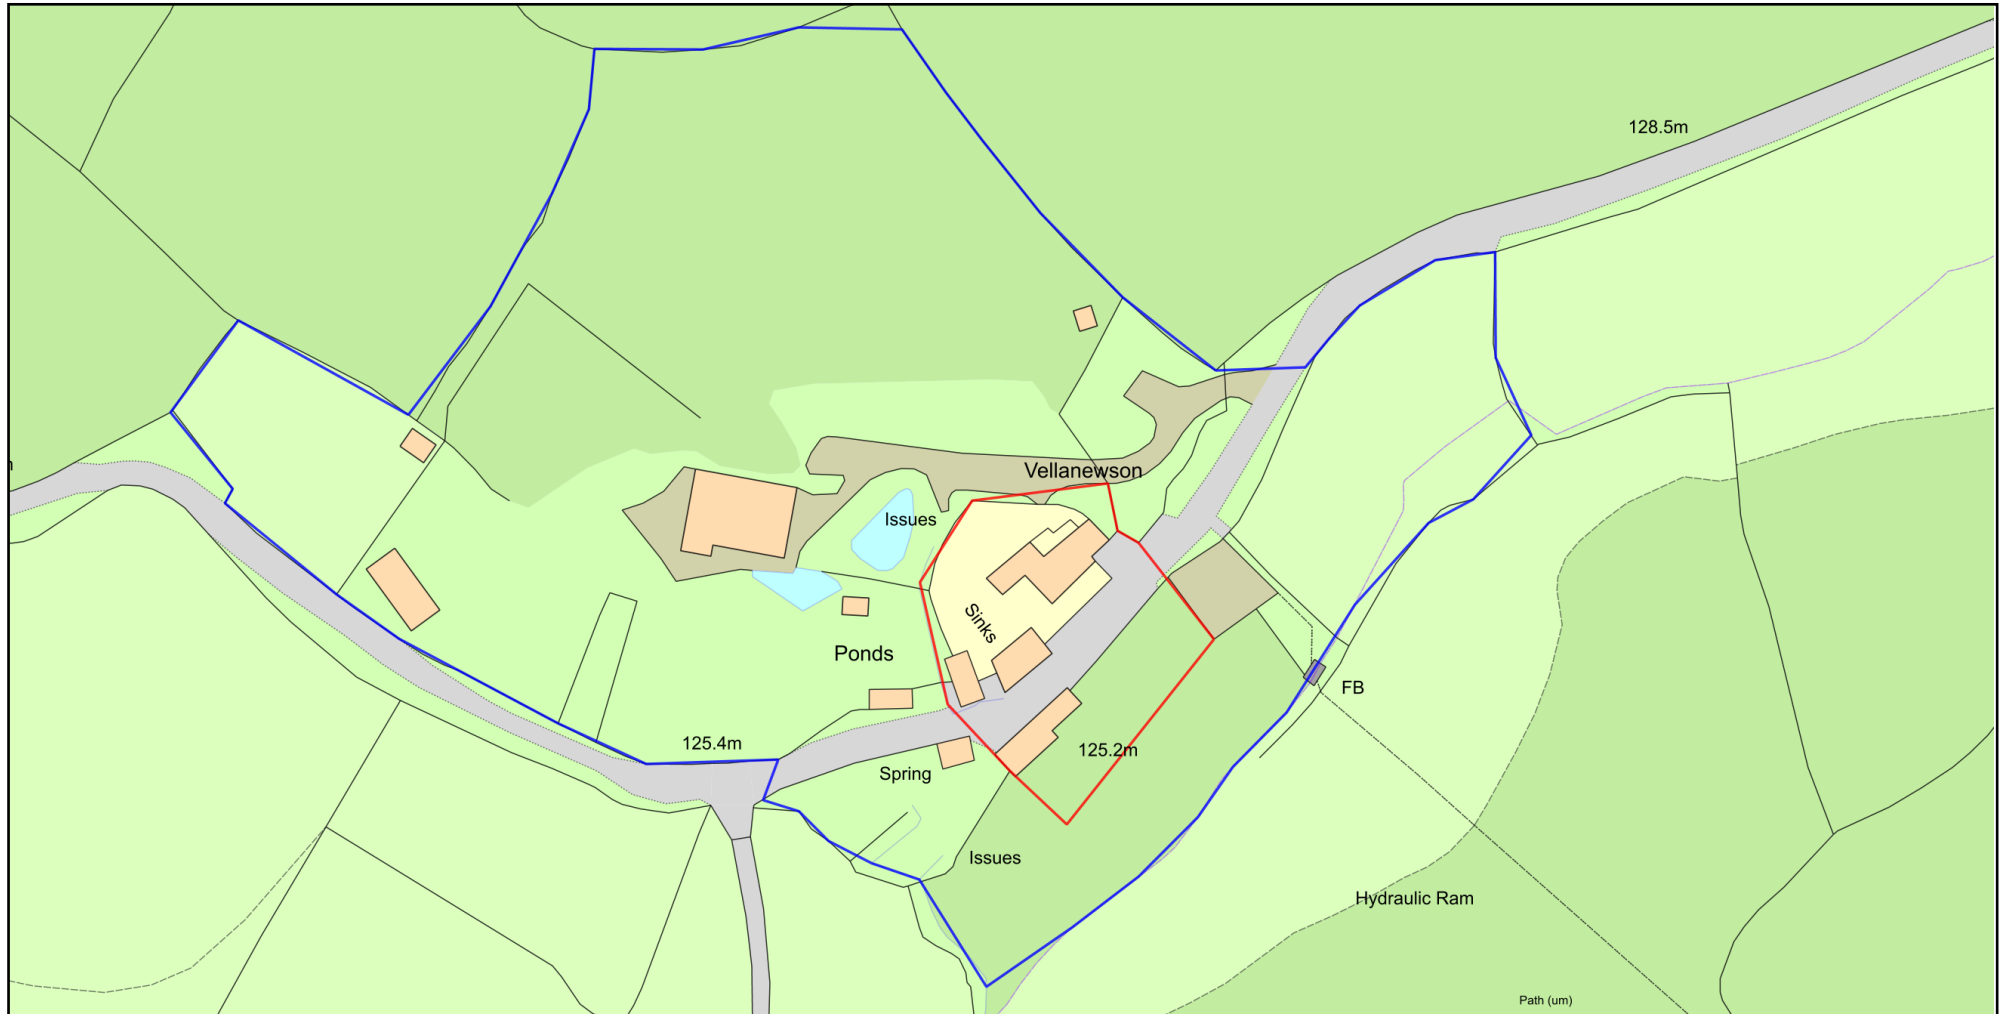

Plan Produced for: CC - Dev. Planning Service

Date Produced: 04 Apr 2024

Plan Reference Number: TQRQM24095121837976

Scale: 1:1250 @ A4

© Crown copyright and database rights 2023 OS 100042766