



# PRELIMINARY

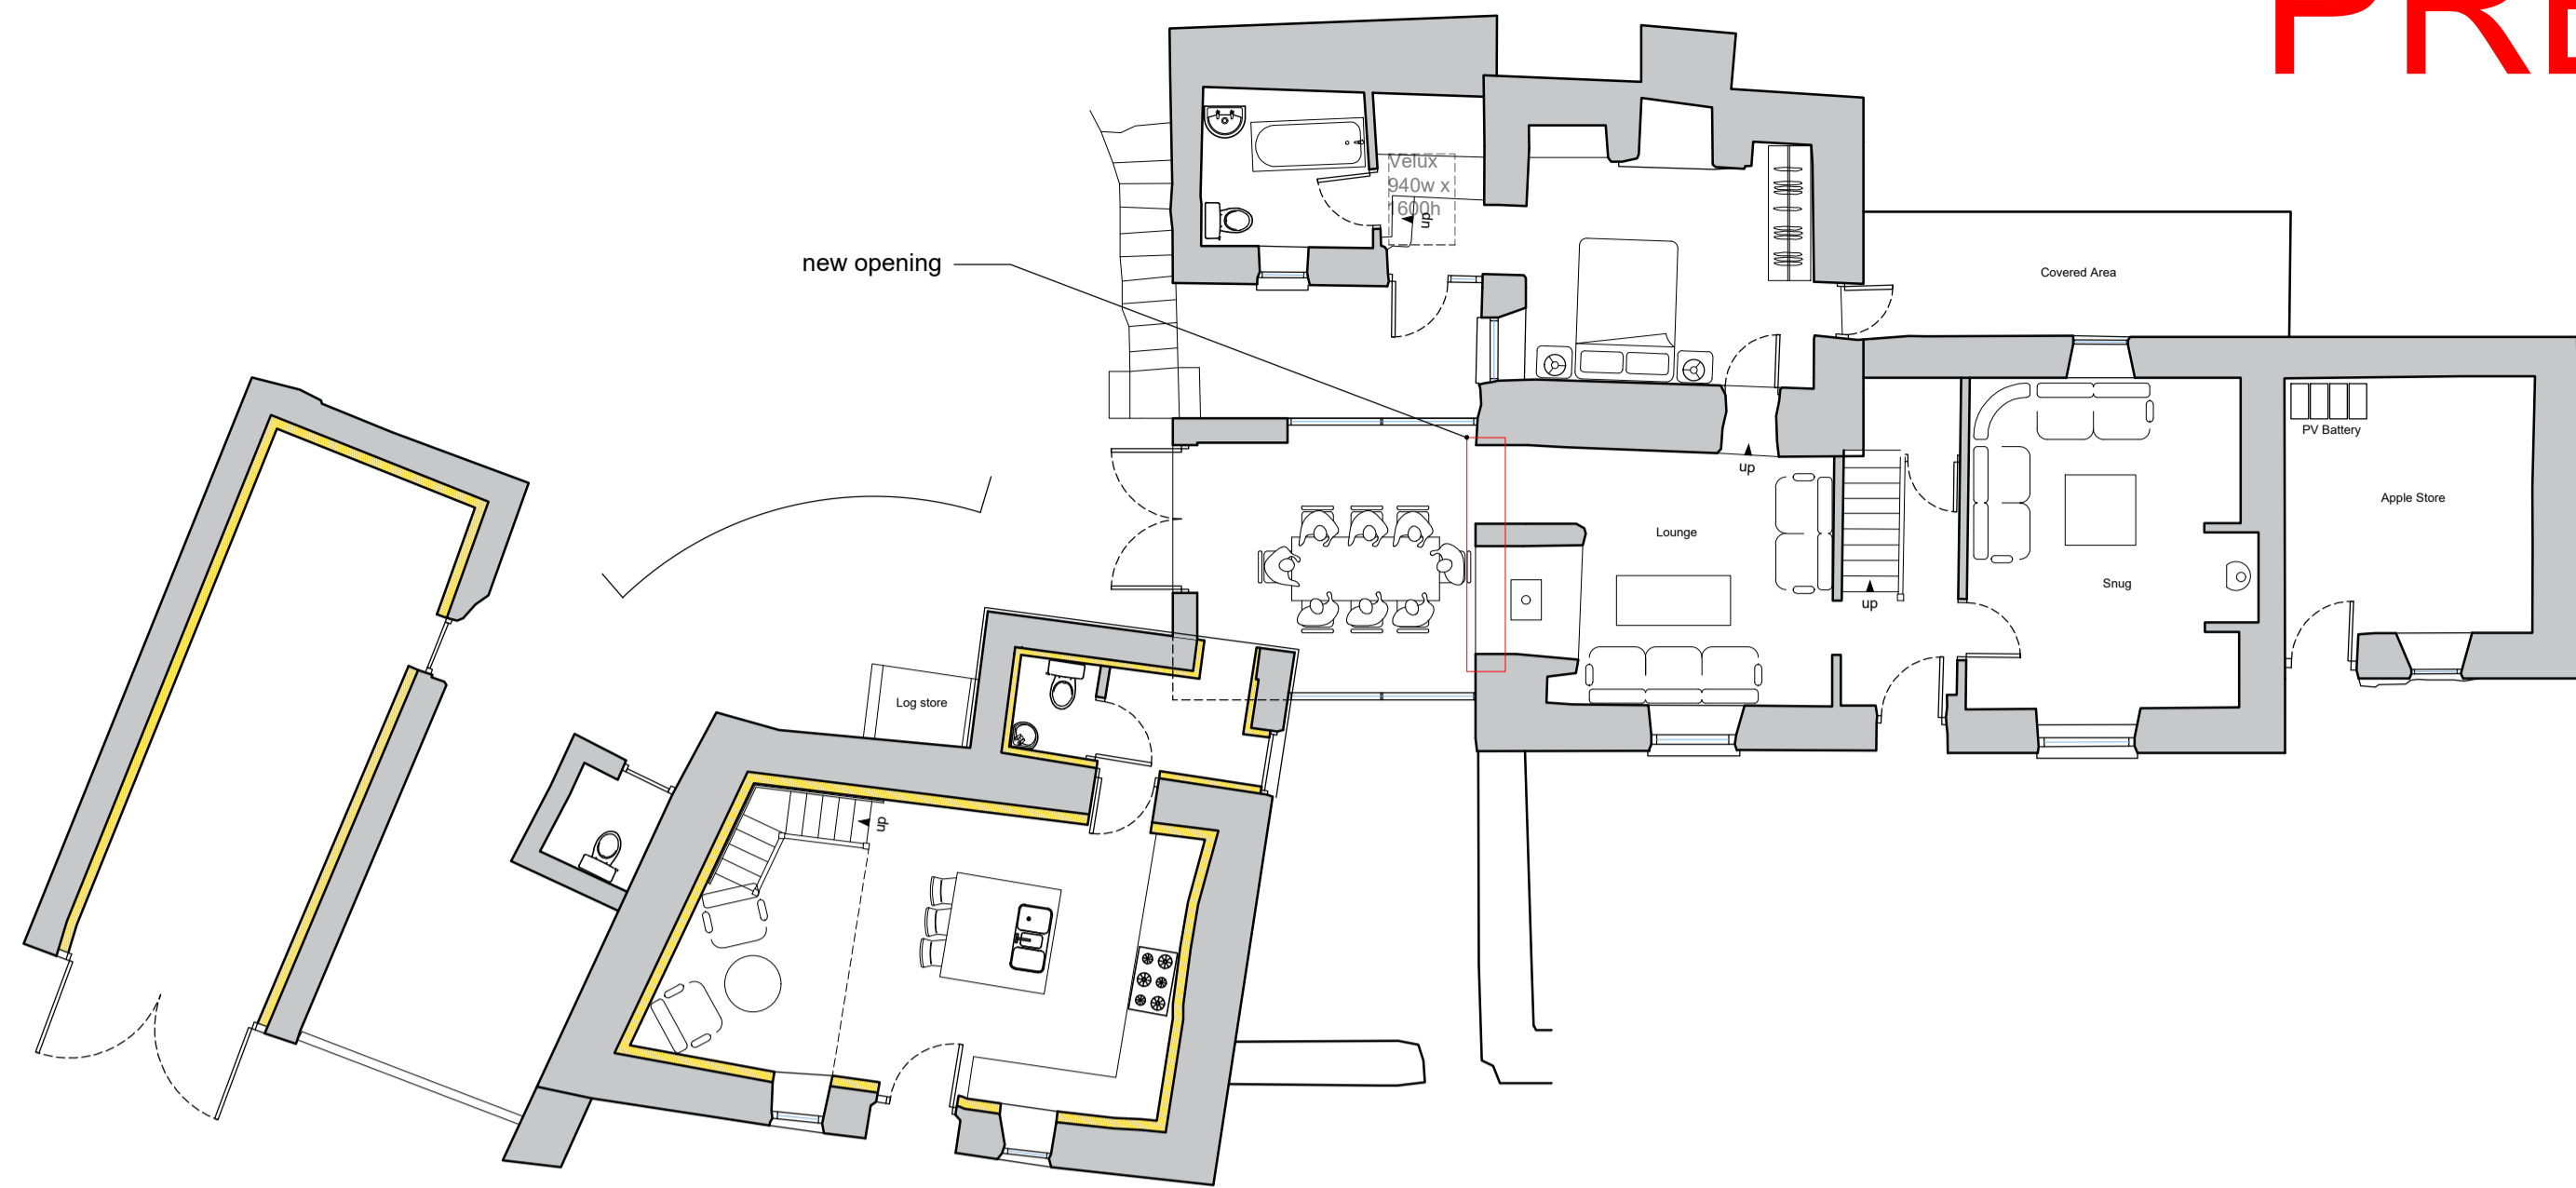


PROPOSED GROUND FLOOR PLAN 1:100

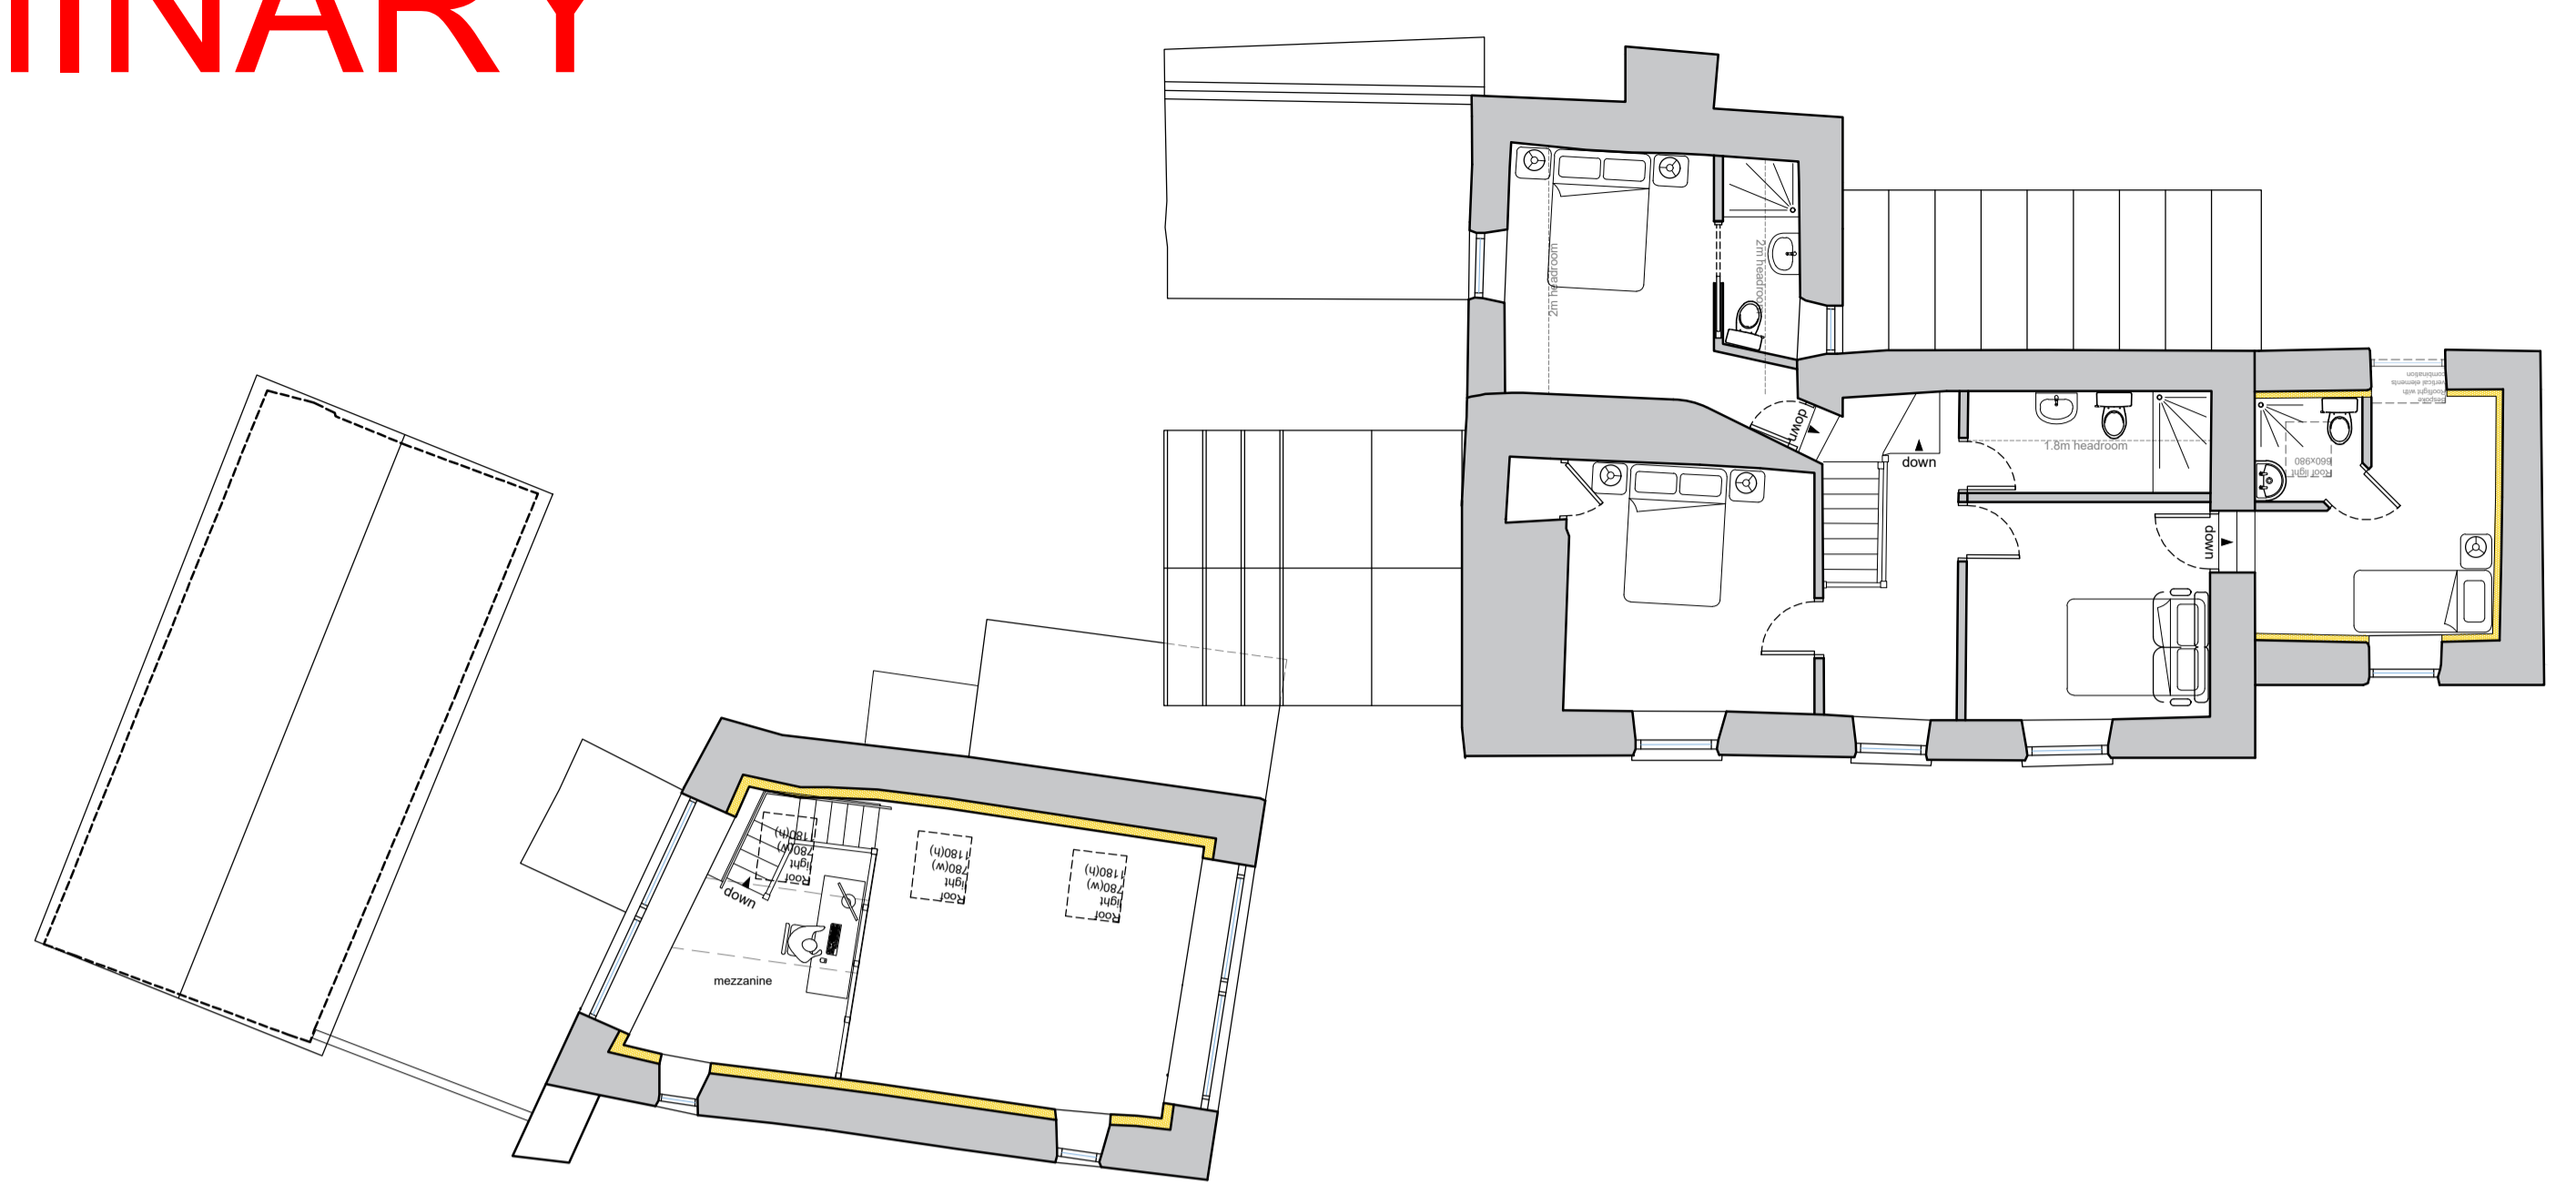


PROPOSED FIRST FLOOR PLAN 1:100


PROPOSED FINISHES:  
 Roof - Corrugated metal, Slate, Lead  
 Walls - Render, Stone, Block, timber boarding  
 Windows - glazed door with rooflight return  
 Doors - Timber

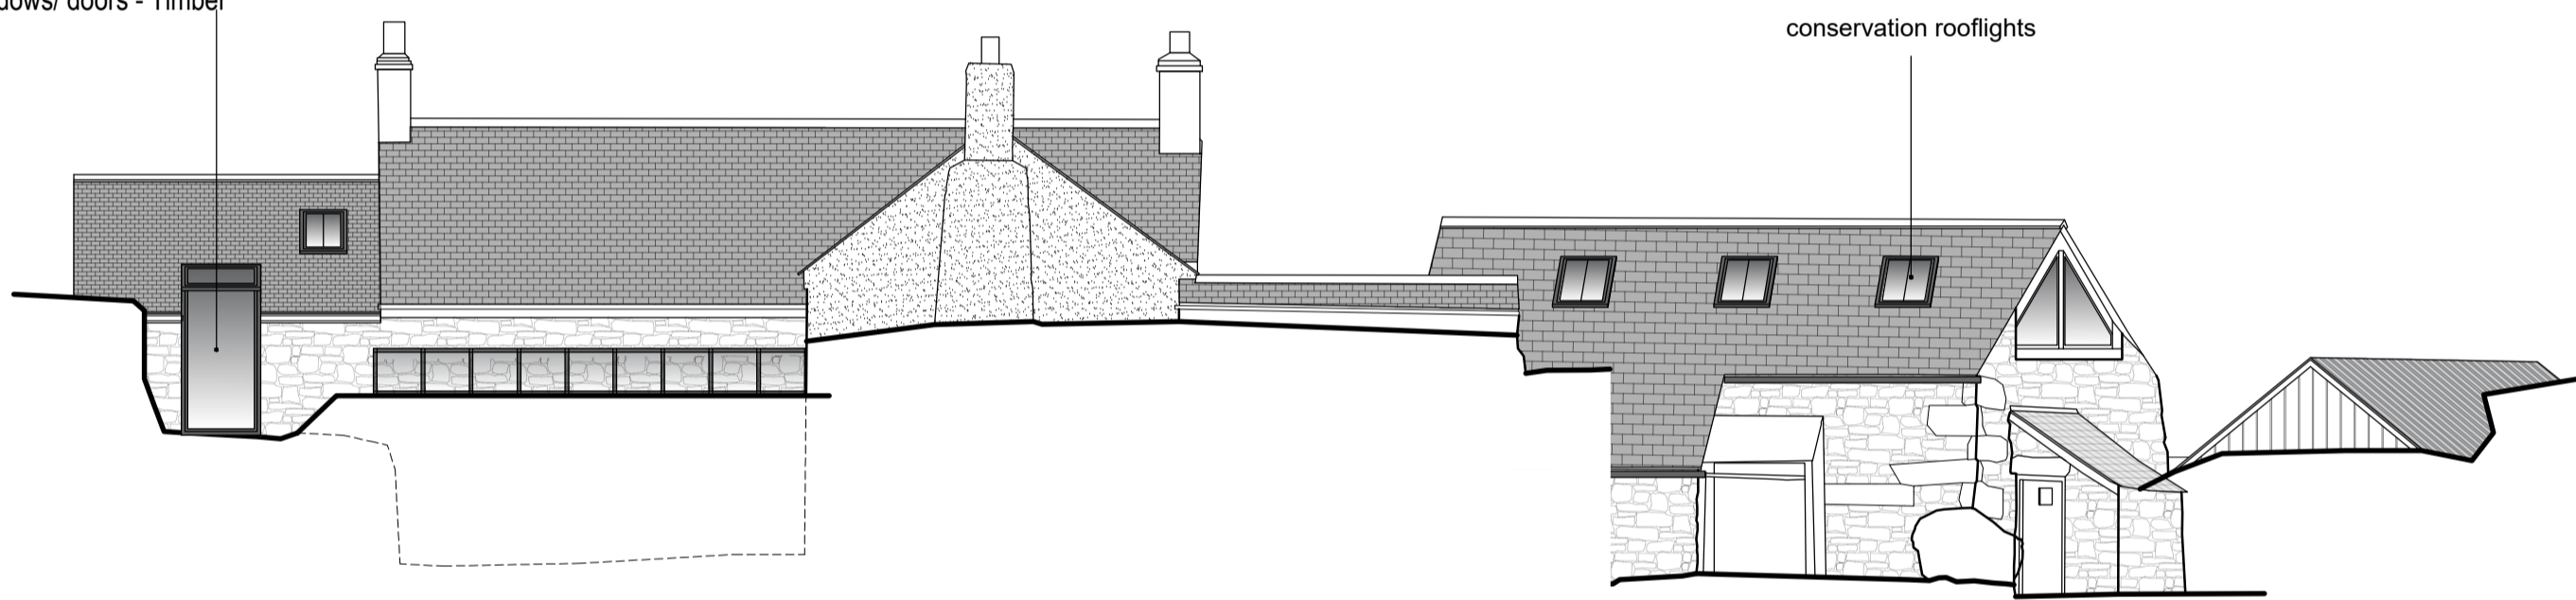


PROPOSED NORTH WEST ELEVATION 1:100

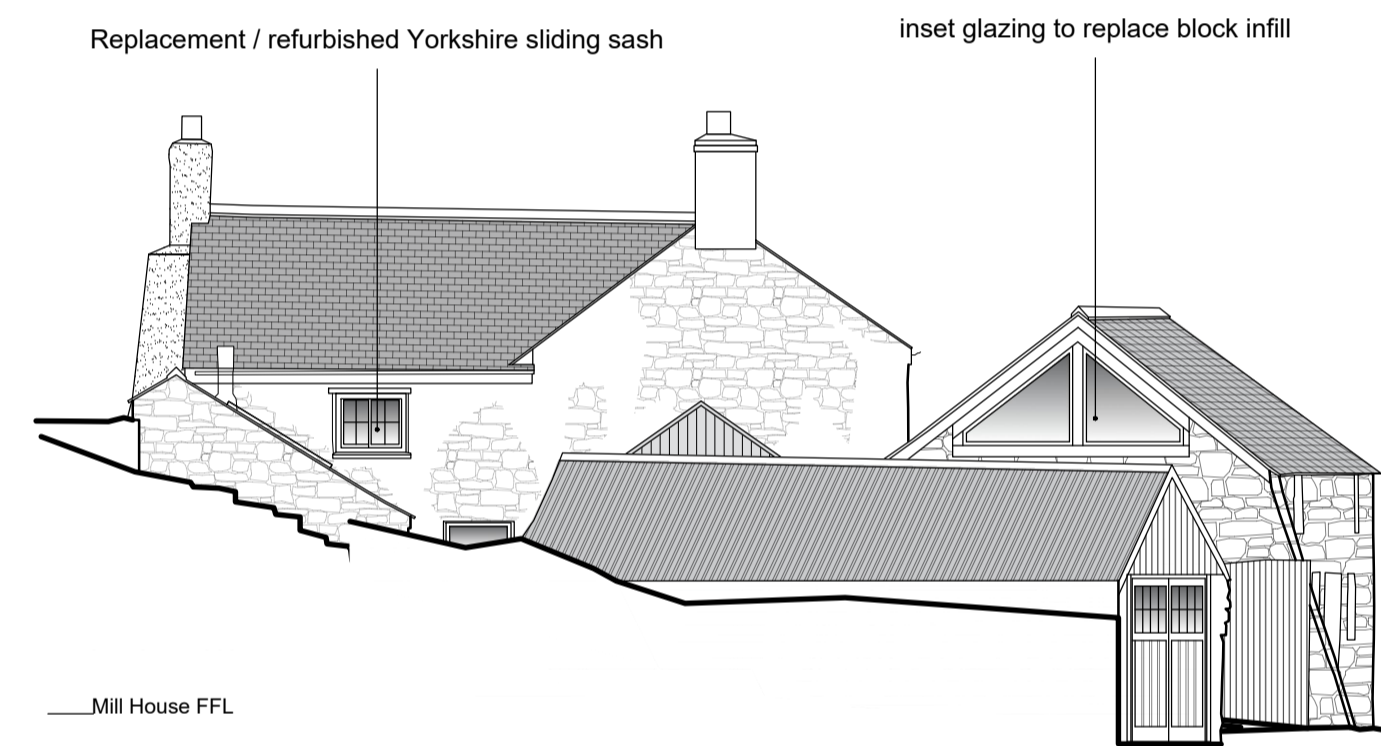


PROPOSED SOUTH WEST ELEVATION 1:100

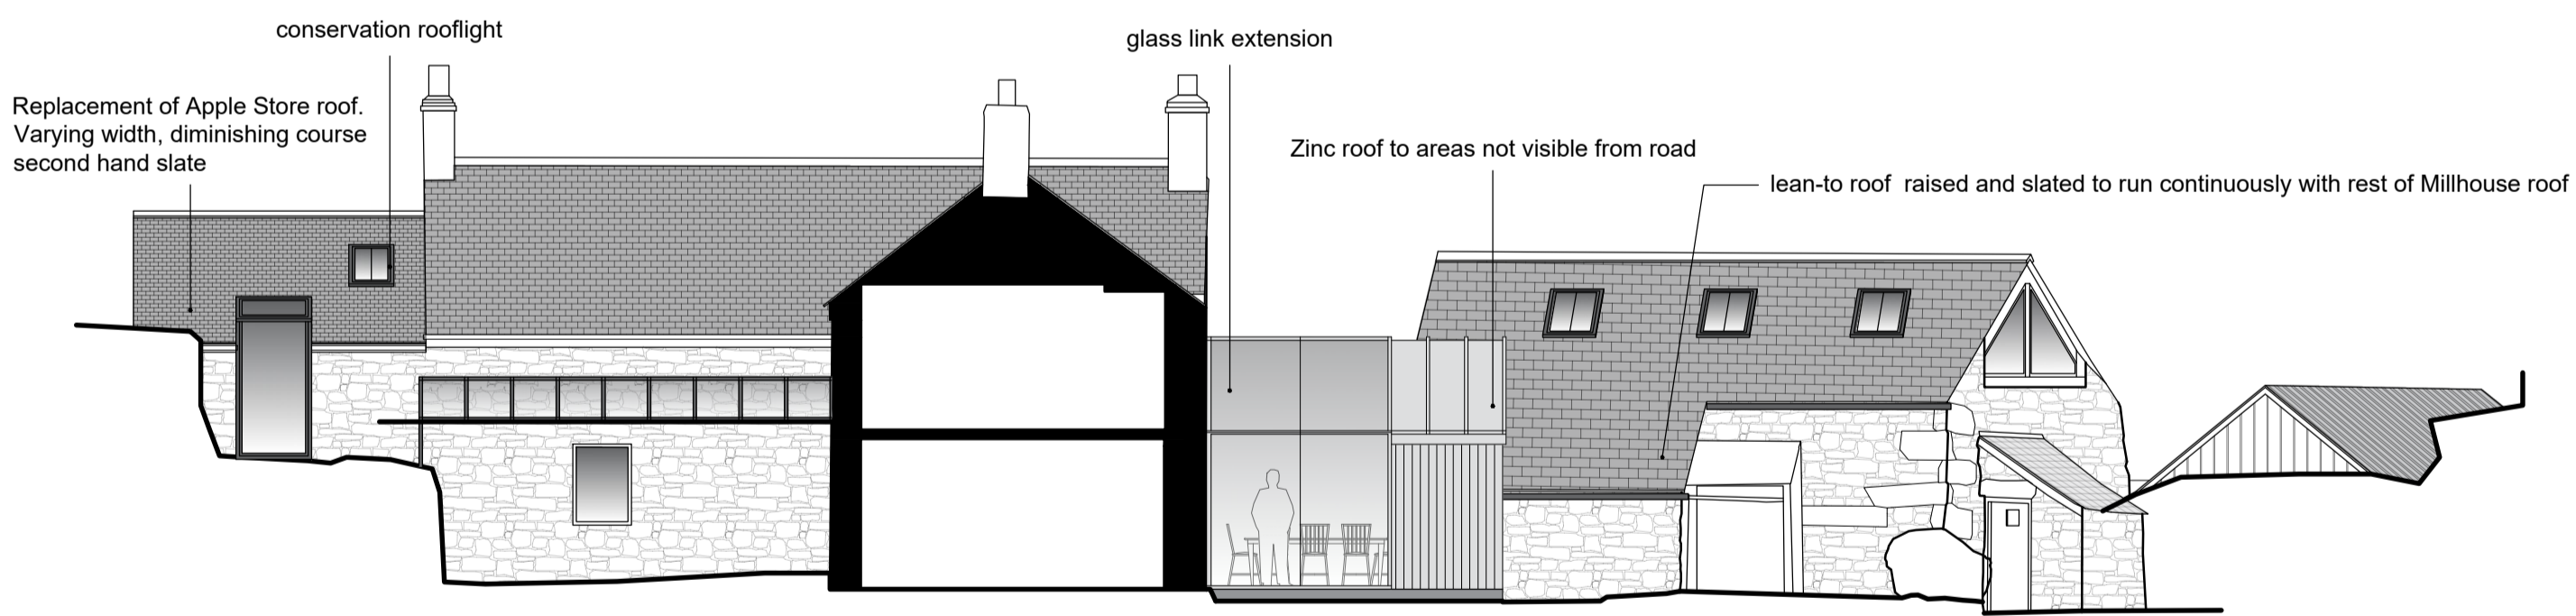


PROPOSED NORTH WEST ELEVATION (ground and building removed for clarity) 1:100

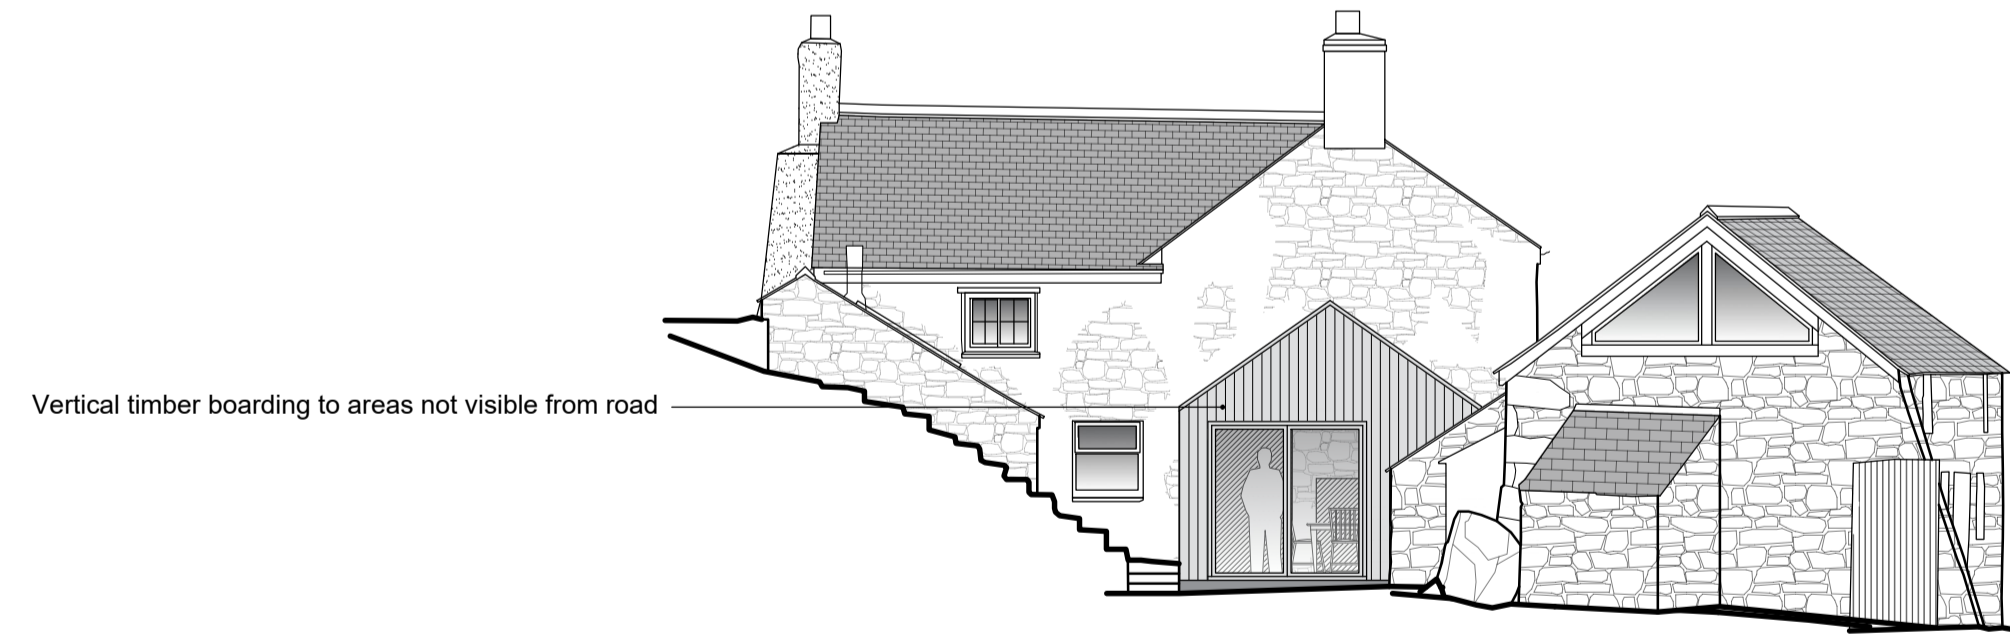

PROPOSED SOUTH WEST ELEVATION (building removed for clarity) 1:100

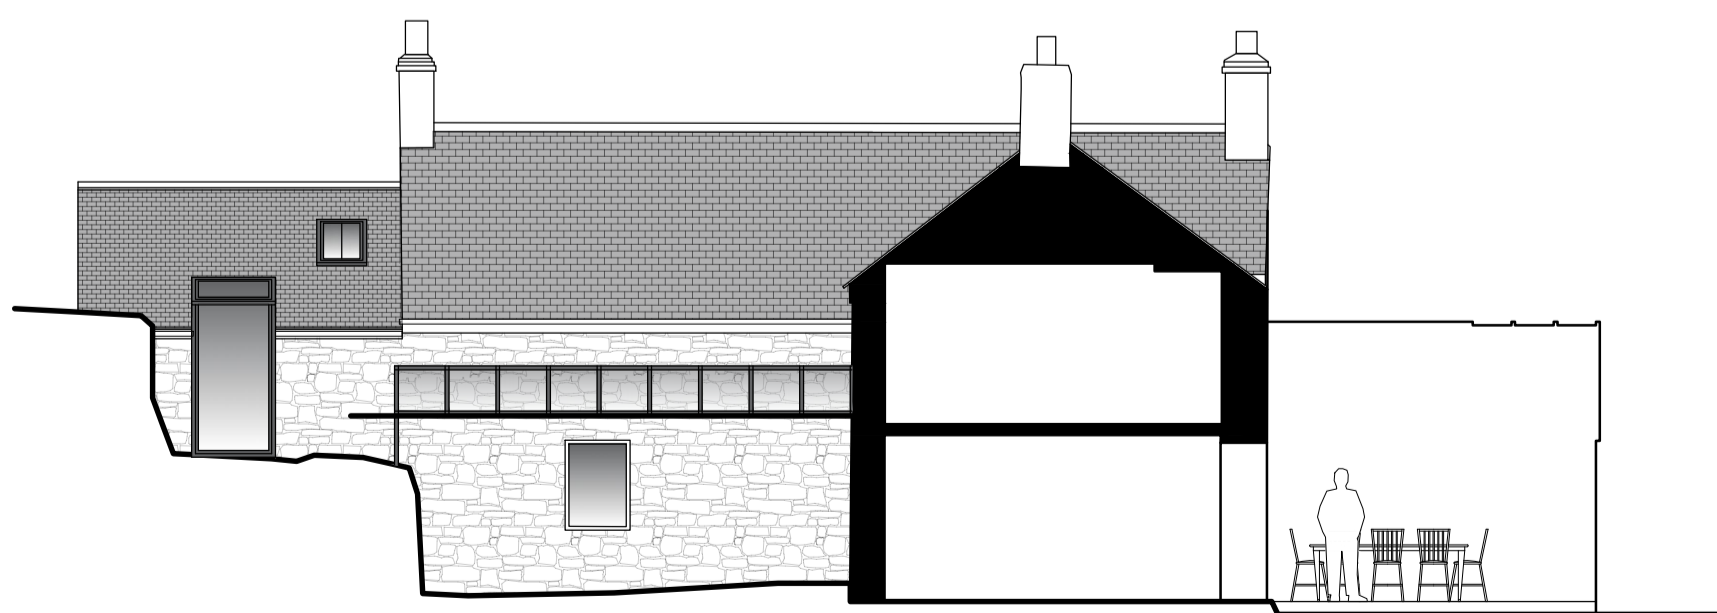

PROPOSED NORTH WEST ELEVATION (illustrative section through) 1:100

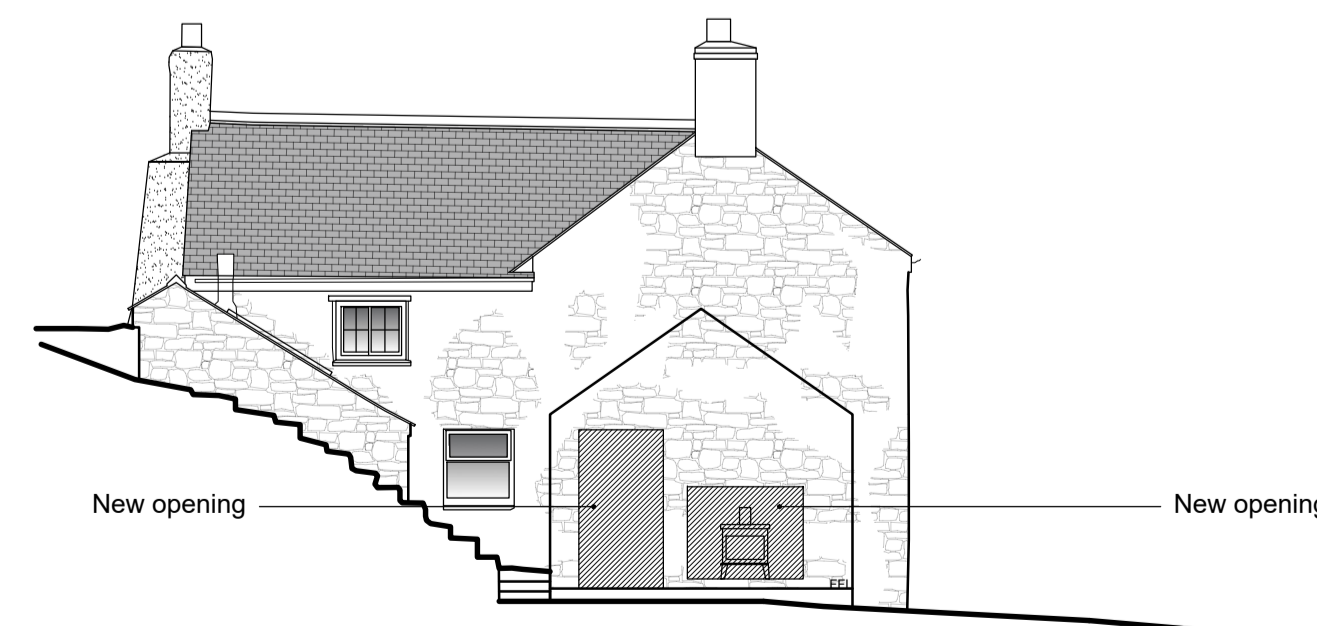

PROPOSED SOUTH WEST ELEVATION (new opening) 1:100

- NOTES.** THIS DRAWING IS COPYRIGHT
- THIS DRAWING IS TO BE READ IN CONJUNCTION WITH DRAWINGS, DETAILS AND SPECIFICATIONS ISSUED FOR CONSTRUCTION PURPOSES BY OTHERS.
  - THIS DRAWING HAS BEEN PREPARED TO OBTAIN PLANNING AND BUILDING REGULATION DECISIONS ONLY. ALL CONTRACTORS MUST VISIT THE SITE FOR THEIR OWN ASSESSMENT WHEN PRICING.
  - THE CONTRACTOR IS RESPONSIBLE FOR ALL DIMENSIONS AND FOR THE CORRECT SETTING OUT OF THE WORK ON SITE. ONLY FIGURED DIMENSIONS ARE TO BE USED. ANY DISCREPANCIES ARE TO BE REPORTED BEFORE PROCEEDING. DO NOT SCALE FOR CONSTRUCTION PURPOSES - IF IN DOUBT ASK.
  - ALL MATERIALS AND WORKMANSHIP TO COMPLY WITH CURRENT BRITISH STANDARDS AND CODES OF PRACTICE.

rev B		
rev A		

ISSUE **PLANNING APPLICATION**

CLIENT / SITE  
 Mr & Mrs Webb  
 Vellanuson, Trenear  
 Helston  
 TR13 0HB

PROJECT  
 Proposed alterations to and renovation of listed buildings.  
 Proposed formation of link between dwelling and barn

DETAILS  
 Dwelling new opening Elevations

PLAN N°	05	SCALES	1:50, 1:100, 1:200 & 1:1250 @ A1
4385		DATE	November 2023
		DRAWN	DN

**NB ARCHITECTURAL SERVICES LTD**  
 St Marys House, Pointe Mills, Bissen, Nr Truro, TR4 8DZ  
 e-mail: nb@nbarchitecturalservices.co.uk  
 telephone: 01872 870888 / fax/simile: 01872 870500  
 www.nbarchitecturalservices.co.uk

