


All drawings & designs are subject to final approval by the assigned Principal Designer, local authority and fire officer, which is the responsibility of the client.
All dimensions to be checked on site. Dimensions shown in millimetres.

General Notes:

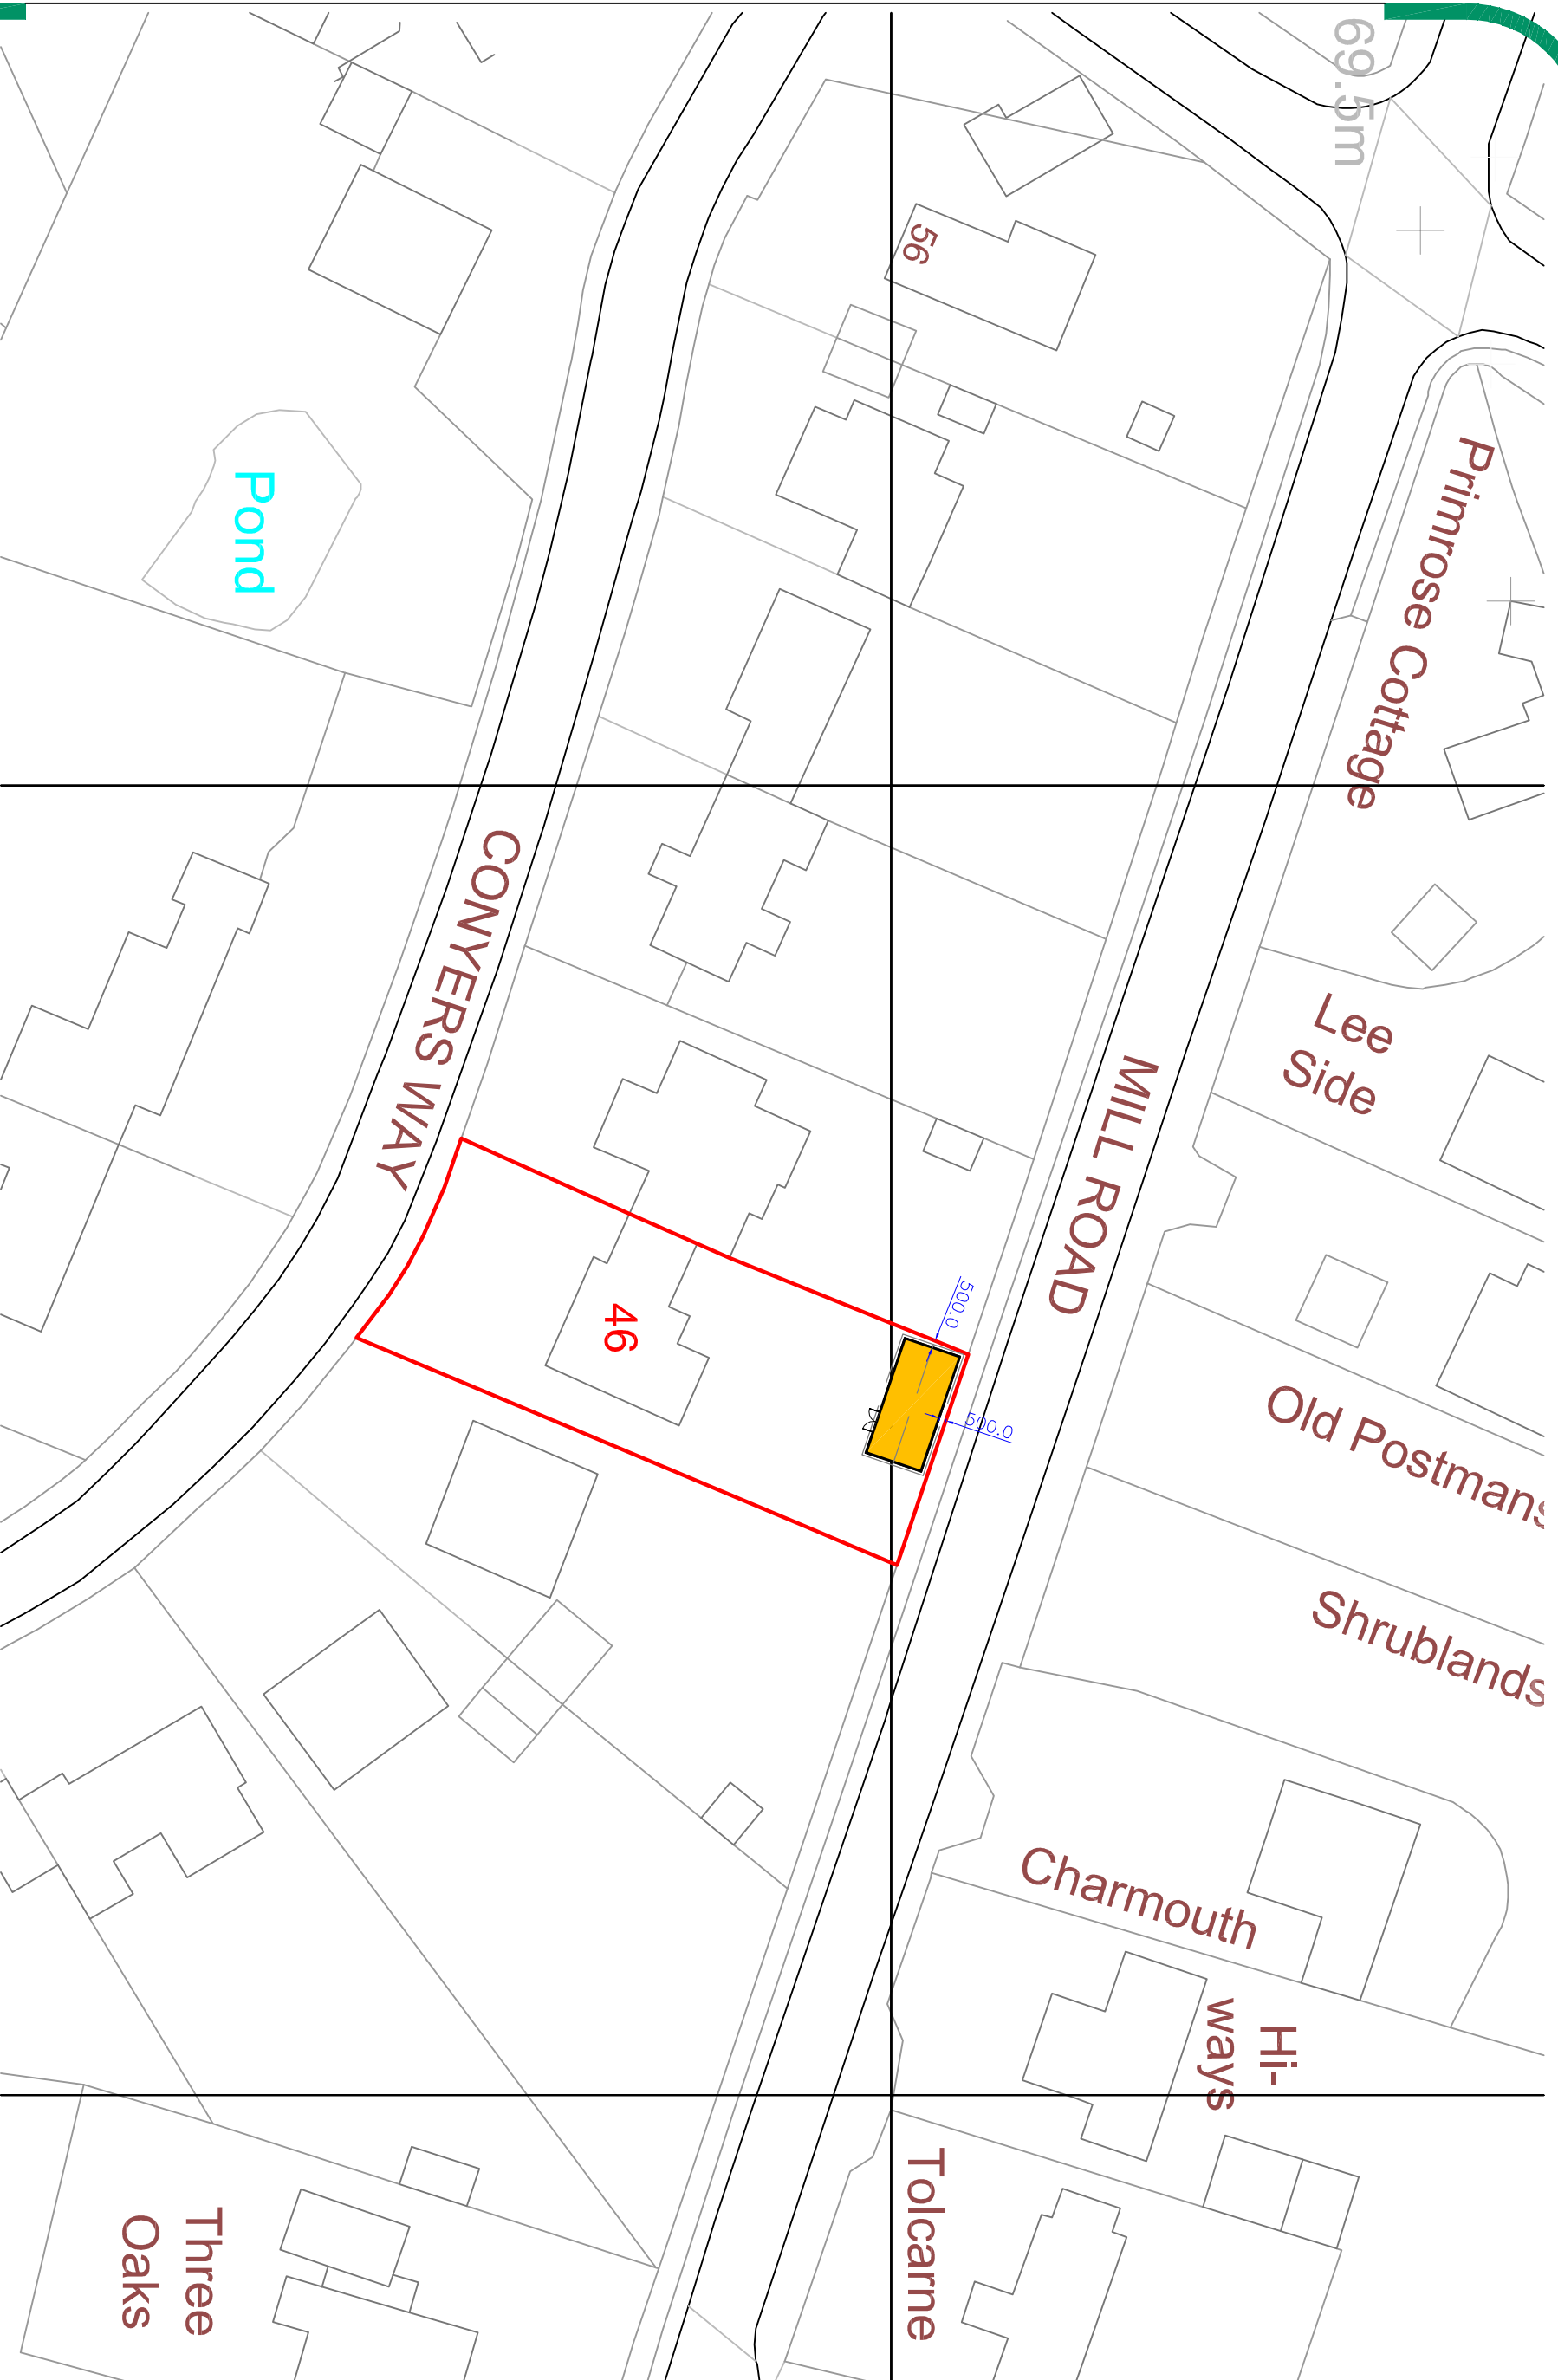

BLOCK PLAN - PROPOSED

KEY:

BOUNDARY LINE OF PROPERTY

EXISTING GARDEN BUILDING
PROPOSED WORKS

OS LICENSE No. 329293
OS PARTNER LICENSE No. 100031961



No.	Revision/ Issue	Date



Thurston Park
Church Road, Thurston
Bury St Edmunds
Suffolk, IP31 3NN
0800 242 5559
www.smartgardenoffices.co.uk

Client Name and Address:
Mr. Hase
46 Conyers Way
Great Barton
IP31 2SW

Installation Address:
46 Conyers Way
Great Barton
IP31 2SW

Project: SBLS-HL
SUFFOLK BARN LIVING SPACE
HIGHLINE 2024
SMART OFFICE
BLOCK PLAN PROPOSED

Drawing No. SBLS-HL802
Date 07.04.2024
Scale 1:500
A3